


|                   |   |                |
|-------------------|---|----------------|
| SECOND FLOOR AREA | = | 362 SF         |
| FIRST FLOOR AREA  | = | 992 SF         |
| <b>TOTAL AREA</b> |   | <b>1354 SF</b> |

**PRELIMINARY PLAN - NOT FOR CONSTRUCTION**


|             |              |   |                           |                                                                       |   |   |
|-------------|--------------|---|---------------------------|-----------------------------------------------------------------------|---|---|
| DESIGNER    | H. ANTONIA   | <br><b>DrexelTeam.com</b> | <b>PROJECT STRAWBERRY</b> | <b>J. FLEISCHMAN SOLUTIONS</b><br><br>PAUL AVENUE<br>CAMBELLSPORT, WI | <div><div>PRELIMINARY PLAN</div><div>REVISION</div><div>REVISION</div><div>HEA</div><div>HEA</div><div>HEA</div></div> | COPYRIGHT © 2024   |
| SCALE       | 1/4" = 1'-0" |   |                           |                                                                       |   | COPYRIGHT THESE DRAWINGS REPRESENT THE PROPERTY OF DREXEL AND NO PART OF THE INFORMATION CONTAINED HEREIN MAY BE REPRODUCED OR TRANSMITTED IN ANY FORM OR BY ANY MEANS, ELECTRONIC OR MECHANICAL, WITHOUT PERMISSION IN WRITING FROM DREXEL. ALL RIGHTS ARE RESERVED. ANY VIOLATION OF THESE RIGHTS WILL BE PROSECUTED TO THE FULL EXTENT OF THE LAW.                                                            |
| SHEET NO.   | A1           |   |                           |                                                                       |   | ALTHOUGH EVERY EFFORT WILL BE MADE BY DREXEL TO PROVIDE THE MOST ACCURATE PLANS AND DESIGNING THESE PLANS FOR ACCURACY, DREXEL DOES NOT WARRANT THE ACCURACY OR RESPONSIBILITY TO USE ALL DETAILS AND DIMENSIONS. THE USER SHALL BE RESPONSIBLE FOR ANY CHANGES OR MODIFICATIONS REQUIRED DURING CONSTRUCTION. DREXEL SHALL NOT BE RESPONSIBLE FOR ANY DELAYS OR INACCURACIES REPRESENTED FOR ON THESE DRAWINGS. |
| PROJECT NO. | R24-156-C    |   |                           |                                                                       |   |   |

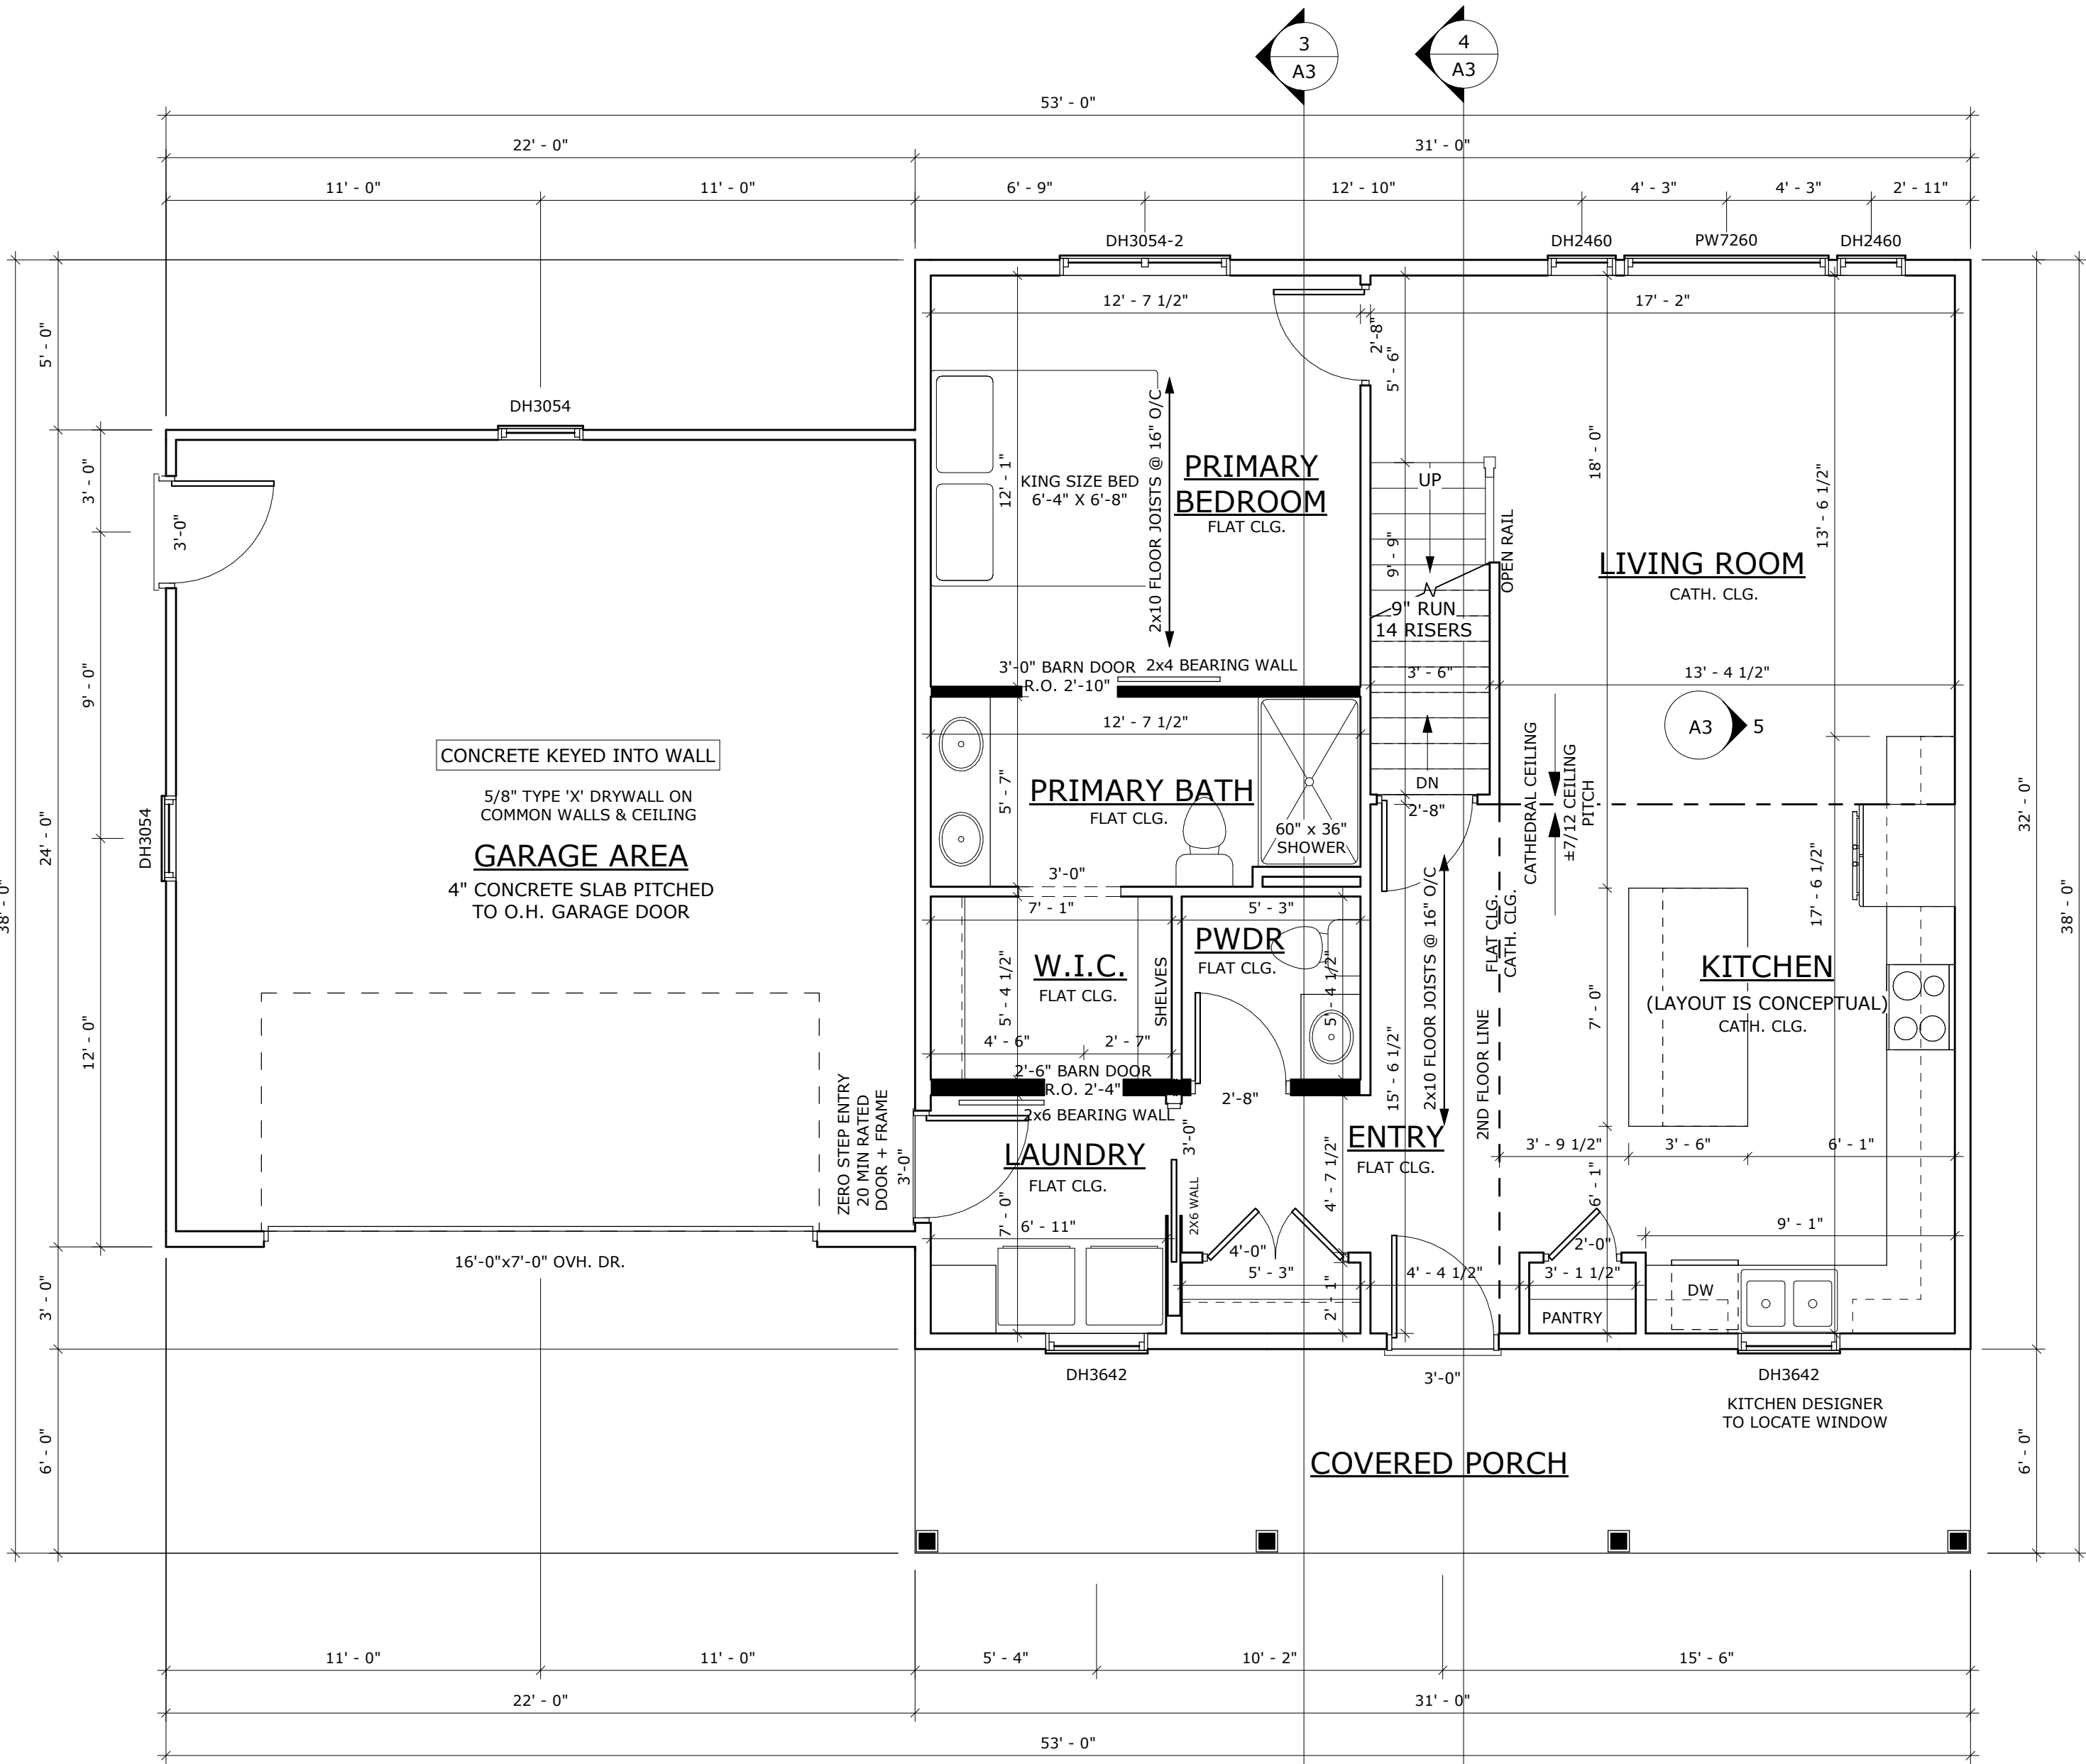

FIRST FLOOR PLAN

1/4" = 1'-0"

NOTE: ENGINEERING MAY BE NEEDED ON THIS HOME TO SATISFY THE WALL BRACING CODE (ALL FEES ARE RESPONSIBILITY OF CONTRACTOR OR HOMEOWNER)

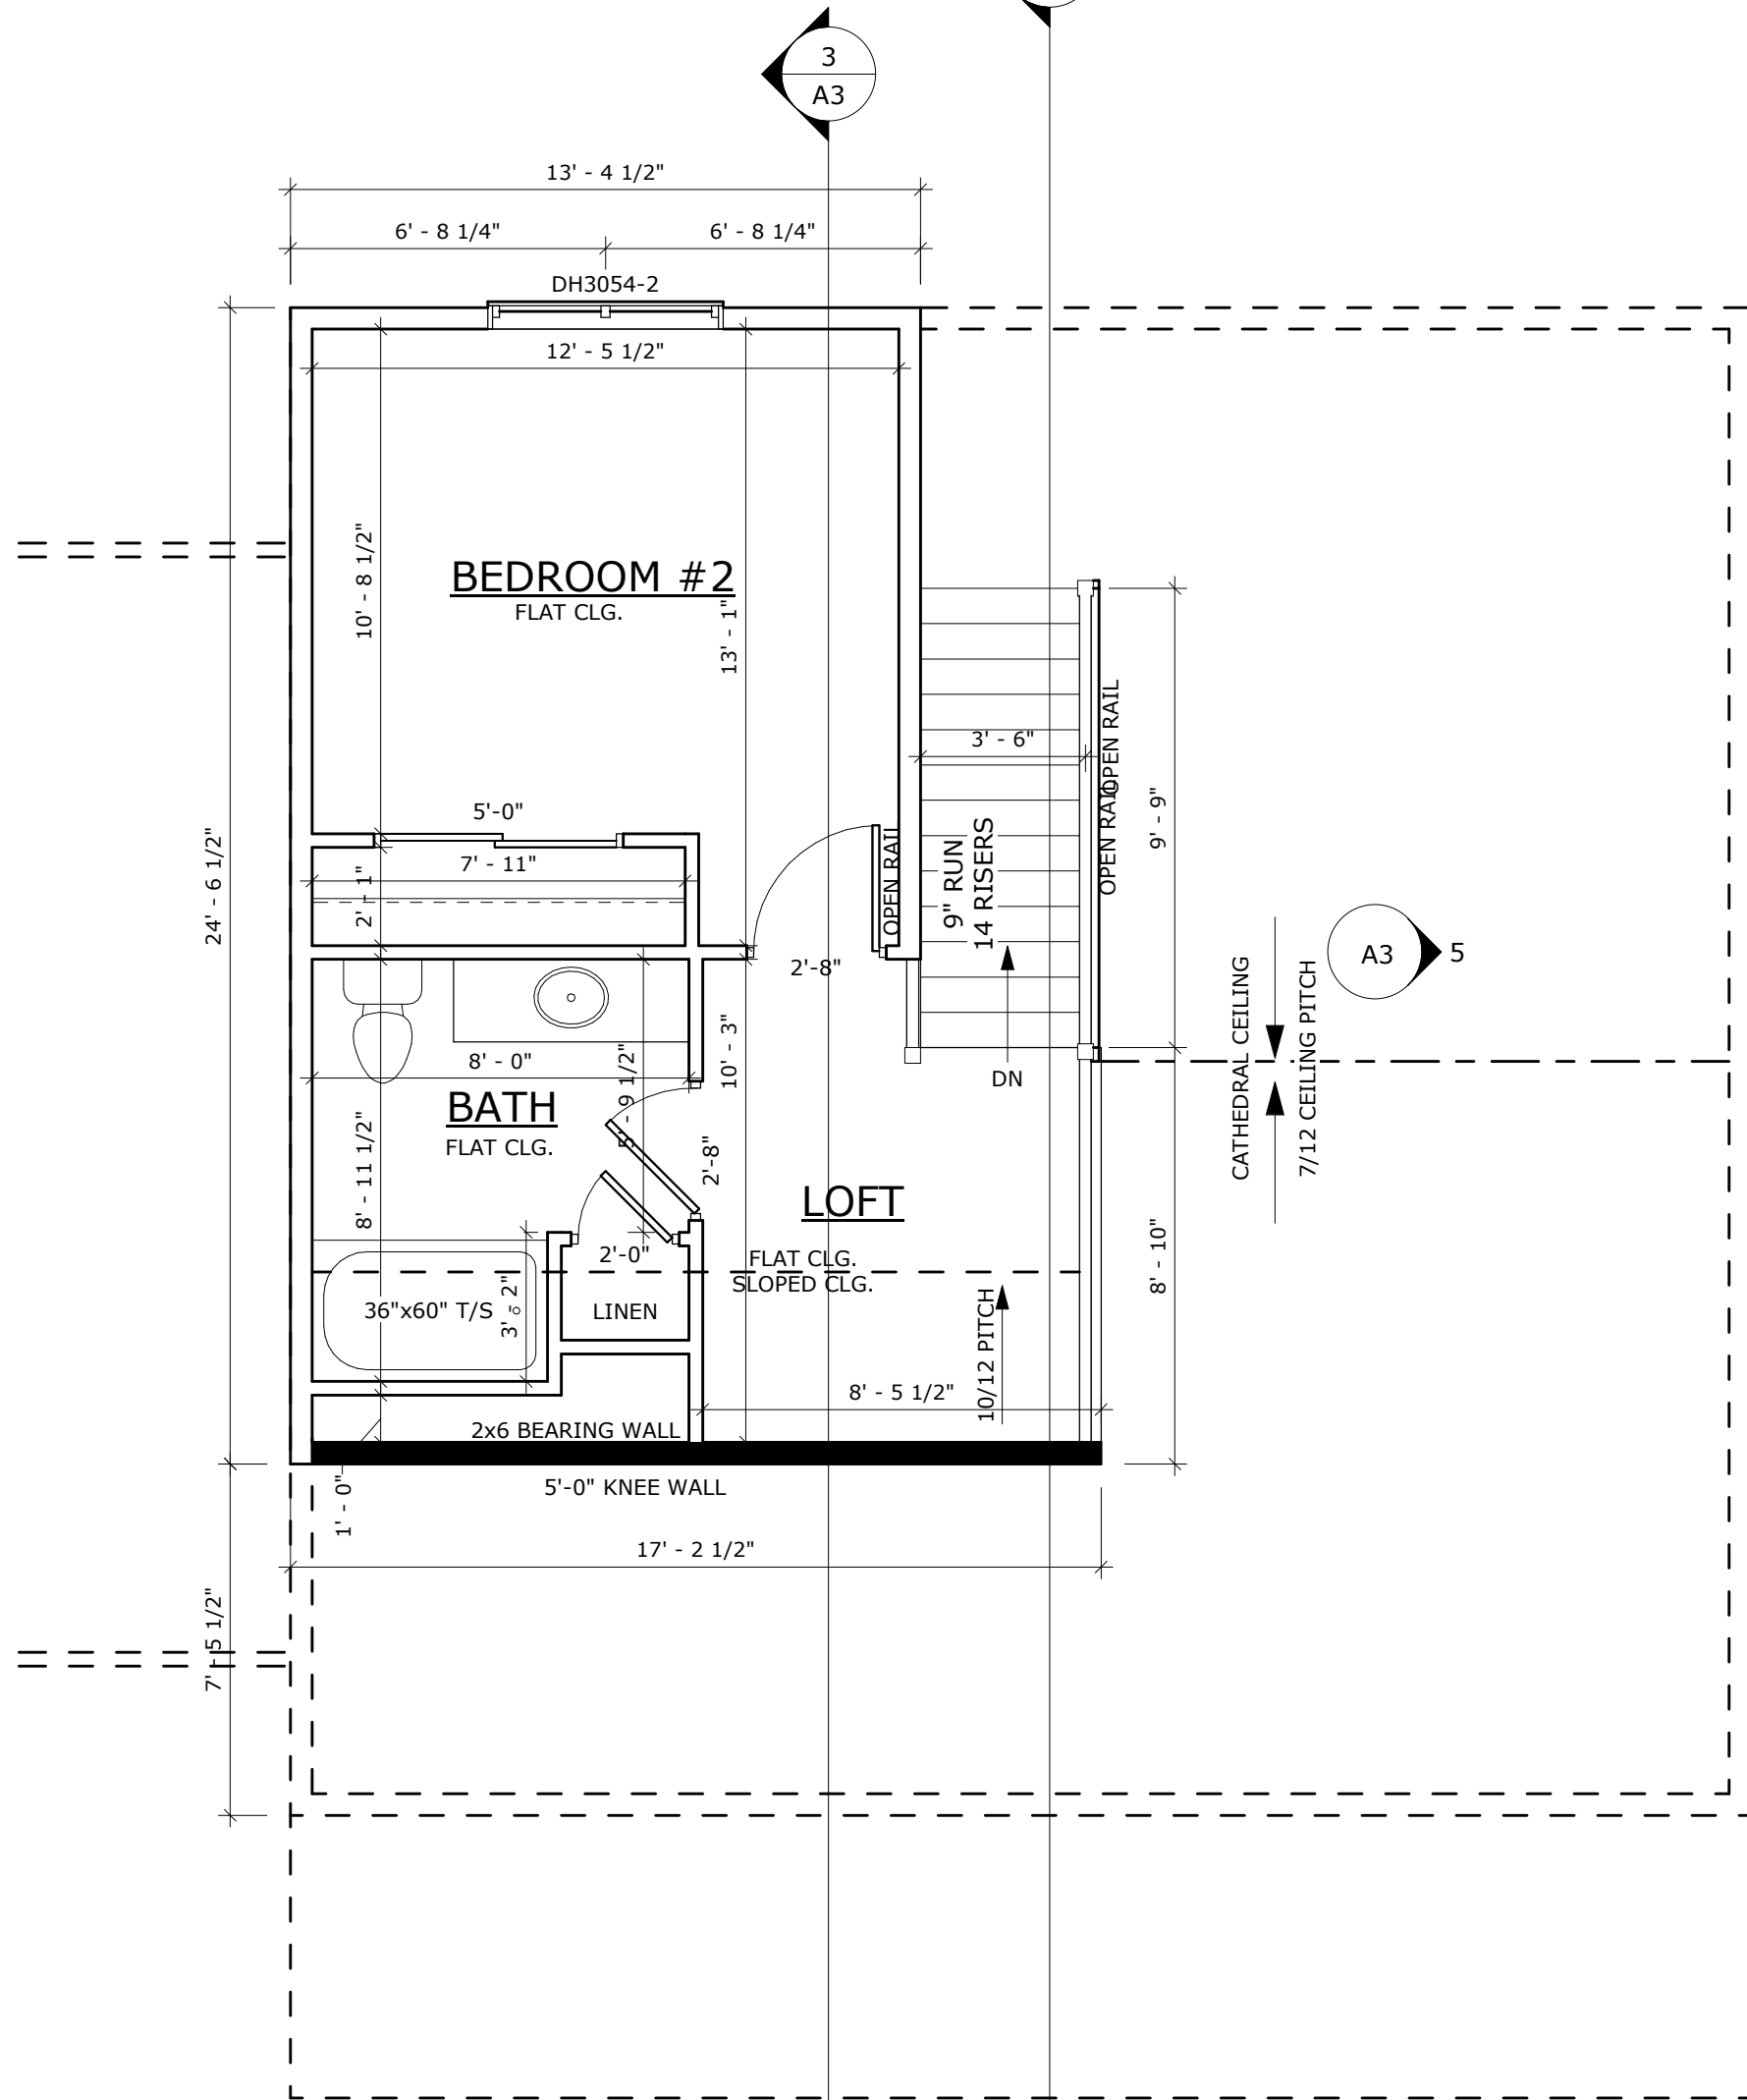

SECOND FLOOR PLAN

1/4" = 1'-0"

NEW HOME PLAN SPECIFICATIONS

FOUNDATION INFORMATION

- HOUSE FOUNDATION2 x 6 x 8'-1 1/8" WOOD FOUNDATION
- GARAGE FOUNDATION2 x 6 x 8'-1 1/8" WOOD FOUNDATION
- PORCH/PATIO FOUNDATION (UNEXCAVATED)2 x 6 x 8'-1 1/8" WOOD FOUNDATION (MIN. 4'-0" TALL)
- WALL THICKNESS FOR REPRESENTATION ONLY-MASON/CONTRACTOR TO VERIFY
- FINAL FOOTING SIZE AND DEPTH DETERMINED BY CONTRACTOR
- MASON TO LOCATE PILASTERS AND SIZE FOOTINGS PER CODE AND SOIL CONDITIONS
- WINDOWS/DOORS TO BE SET IN CONCRETE WALL- MAKE R.O. 3" BIGGER IN WIDTH AND HEIGHT
- BEARING WALLS TO SIT ON MIN. 16" X 8"CONT. CONCRETE FOOTINGS, STUDS @ 16" O.C.

WALL INFORMATION

- STUDS @ 16" O.C. (UNLESS NOTED/SHOWN OTHERWISE)
- HOUSE EXTERIORFIRST FLOOR WALL HEIGHT: 2 x 6 x 8' 1-1/8" (UNLESS NOTED/SHOWN OTHERWISE)SECOND FLOOR WALL HEIGHT: 2 x 6 x 8' 1-1/8" (UNLESS NOTED/SHOWN OTHERWISE)
- HOUSE INTERIORFIRST FLOOR WALL HEIGHT: 2 x 4 x 8' 1-1/8" (UNLESS NOTED/SHOWN OTHERWISE)SECOND FLOOR WALL HEIGHT: 2 x 4 x 8' 1-1/8" (UNLESS NOTED/SHOWN OTHERWISE)
- GARAGEWALL HEIGHT: 2 x 4 x 8' 1-1/8" (UNLESS NOTED/SHOWN OTHERWISE)

FLOOR SYSTEMS

- BASEMENT4" CONCRETE SLAB
- FIRST FLOOR2X10 FLOOR JOISTS @ 16" O.C.
- SECOND FLOOR2X10 FLOOR JOISTS @ 16" O.C.
- STANDARD LOADING (PER SQ. FT.)40' LL, 15' DL
- ADDITIONAL LOADING (PER SQ. FT.) (WHEN APPLICABLE)10" DL FOR TILE FLOOR 13" DL FOR GYPCRETE (1.5" THICK)20" DL FOR FIREPLACE FACE 20" DL FOR FIREPLACE HEARTH25" DL FOR GRANITE/QUARTZ
- DEFLECTION: LL=L/480, TL=L/360
- DURATION OF LOAD: 1.00%

ROOF SYSTEMS

- ENGINEERED WOOD TRUSSES @24" O.C. DESIGNED FOR: ZONE 2
- STD. LOADING (PER SQ. FT.)30# TCLL, 10# TCCL, 10# BCDL
- DEFLECTION: LL=L/240, TL=L/180
- DURATION OF LOAD: 1.15%

HEADERS

- STANDARD HEADERALL HEADERS NOT LABELED AS LVL TO BE MIN. (2) 2X10'S HEADER FOR ON-SITE (UNLESS VALUE ENGINEERED FOR OFF-SITE CONSTRUCTION)
- TOP OF WINDOW R.O.S.FIRST FLOOR @ 6'-11 3/8" ABOVE SUBFLOOR (UNLESS NOTED/SHOWN OTHERWISE)SECOND FLOOR @ 6'-11 3/8" ABOVE SUBFLOOR (UNLESS NOTED/SHOWN OTHERWISE)
- MINIMUM OF (2) SHOULDER STUDS AT EACH END FOR ALL OPENINGS 6'-0" AND LARGER



GENERAL INFORMATION

- ALL DIMENSIONS ARE TO THE ROUGH STUD (UNLESS NOTED OTHERWISE)
- 2X6 WALLS=5 1/2", 2X4 WALLS =3 1/2"
- ALL DIMENSIONS ARE TO OUTSIDE OF FOUNDATION WALLS/BRICK LEDGES
- GENERAL CONTRACTOR TO LOCATE THE FOLLOWING ITEMS IN THE FOUNDATION (WHEN APPLICABLE)FLOOR DRAINS, ELECTRIC SERVICES, WATER HEATER, SUMP PUMP, FURNACE, GAS/LP LINE, BASEMENT WINDOWS,ETC.
- ACTUAL STEPS IN FOUNDATION WALLS AND LOCATION OF WINDOW WELLS TO BE DETERMINED ON-SITE BY GENERAL CONTRACTOR
- DECK FRAMING SPECIFICATION TO MEET OR EXCEED REQUIREMENTS DEFINED WITHIN "APPENDIX B" OF THE WI UNIFORM DWELLING
- ALL CABINET LAYOUTS ARE CONCEPTUAL-CONSULT CABINET DESIGNER FOR EXACT SIZES AND LOCATIONS OF CABINETS, APPLIANCES, AND WINDOWS
- ALL DOOR HEIGHTS ARE 6'-8" UNLESS NOTED/SHOWN OTHERWISE

PRELIMINARY PLAN - NOT FOR CONSTRUCTION

| DESIGNER                         | H. ANTONIA | SCALE    | 1/4" = 1'-0" | SHEET NO.   | A2        | PROJECT NO. | R24-156-C |
|----------------------------------|------------|----------|--------------|---|-----------|-------------|-----------|
| PROJECT STRAWBERRY               |            |          |              | J. FLEISCHMAN SOLUTIONS   |           |             |           |
| PAUL AVENUE<br>CAMPBELLSPORT, WI |            |          |              | Drexel<br>DrexelTeam.com   |           |             |           |
| COPYRIGHT © 2024                 |            |          |              | ALL RIGHTS RESERVED. NO PART OF THIS DOCUMENT MAY BE REPRODUCED OR TRANSMITTED IN ANY FORM OR BY ANY MEANS, ELECTRONIC OR MECHANICAL, WITHOUT PERMISSION IN WRITING FROM DREXEL TEAM. THIS DOCUMENT IS THE PROPERTY OF DREXEL TEAM. IT IS TO BE USED ONLY FOR THE PROJECT AND SITE SPECIFICALLY IDENTIFIED IN THE TITLE. ANY OTHER USE IS STRICTLY PROHIBITED. ALL DIMENSIONS AND LOCATIONS ARE CONCEPTUAL AND NOT TO BE USED FOR CONSTRUCTION. |           |             |           |
| PRELIMINARY PLAN                 | REVISION   | REVISION | 2/26/2024    | 2/29/2024   | 3/12/2024 | HEA         | HEA       |

SECOND FLOOR AREA = 362 SF  
FIRST FLOOR AREA = 992 SF  
TOTAL AREA 1354 SF

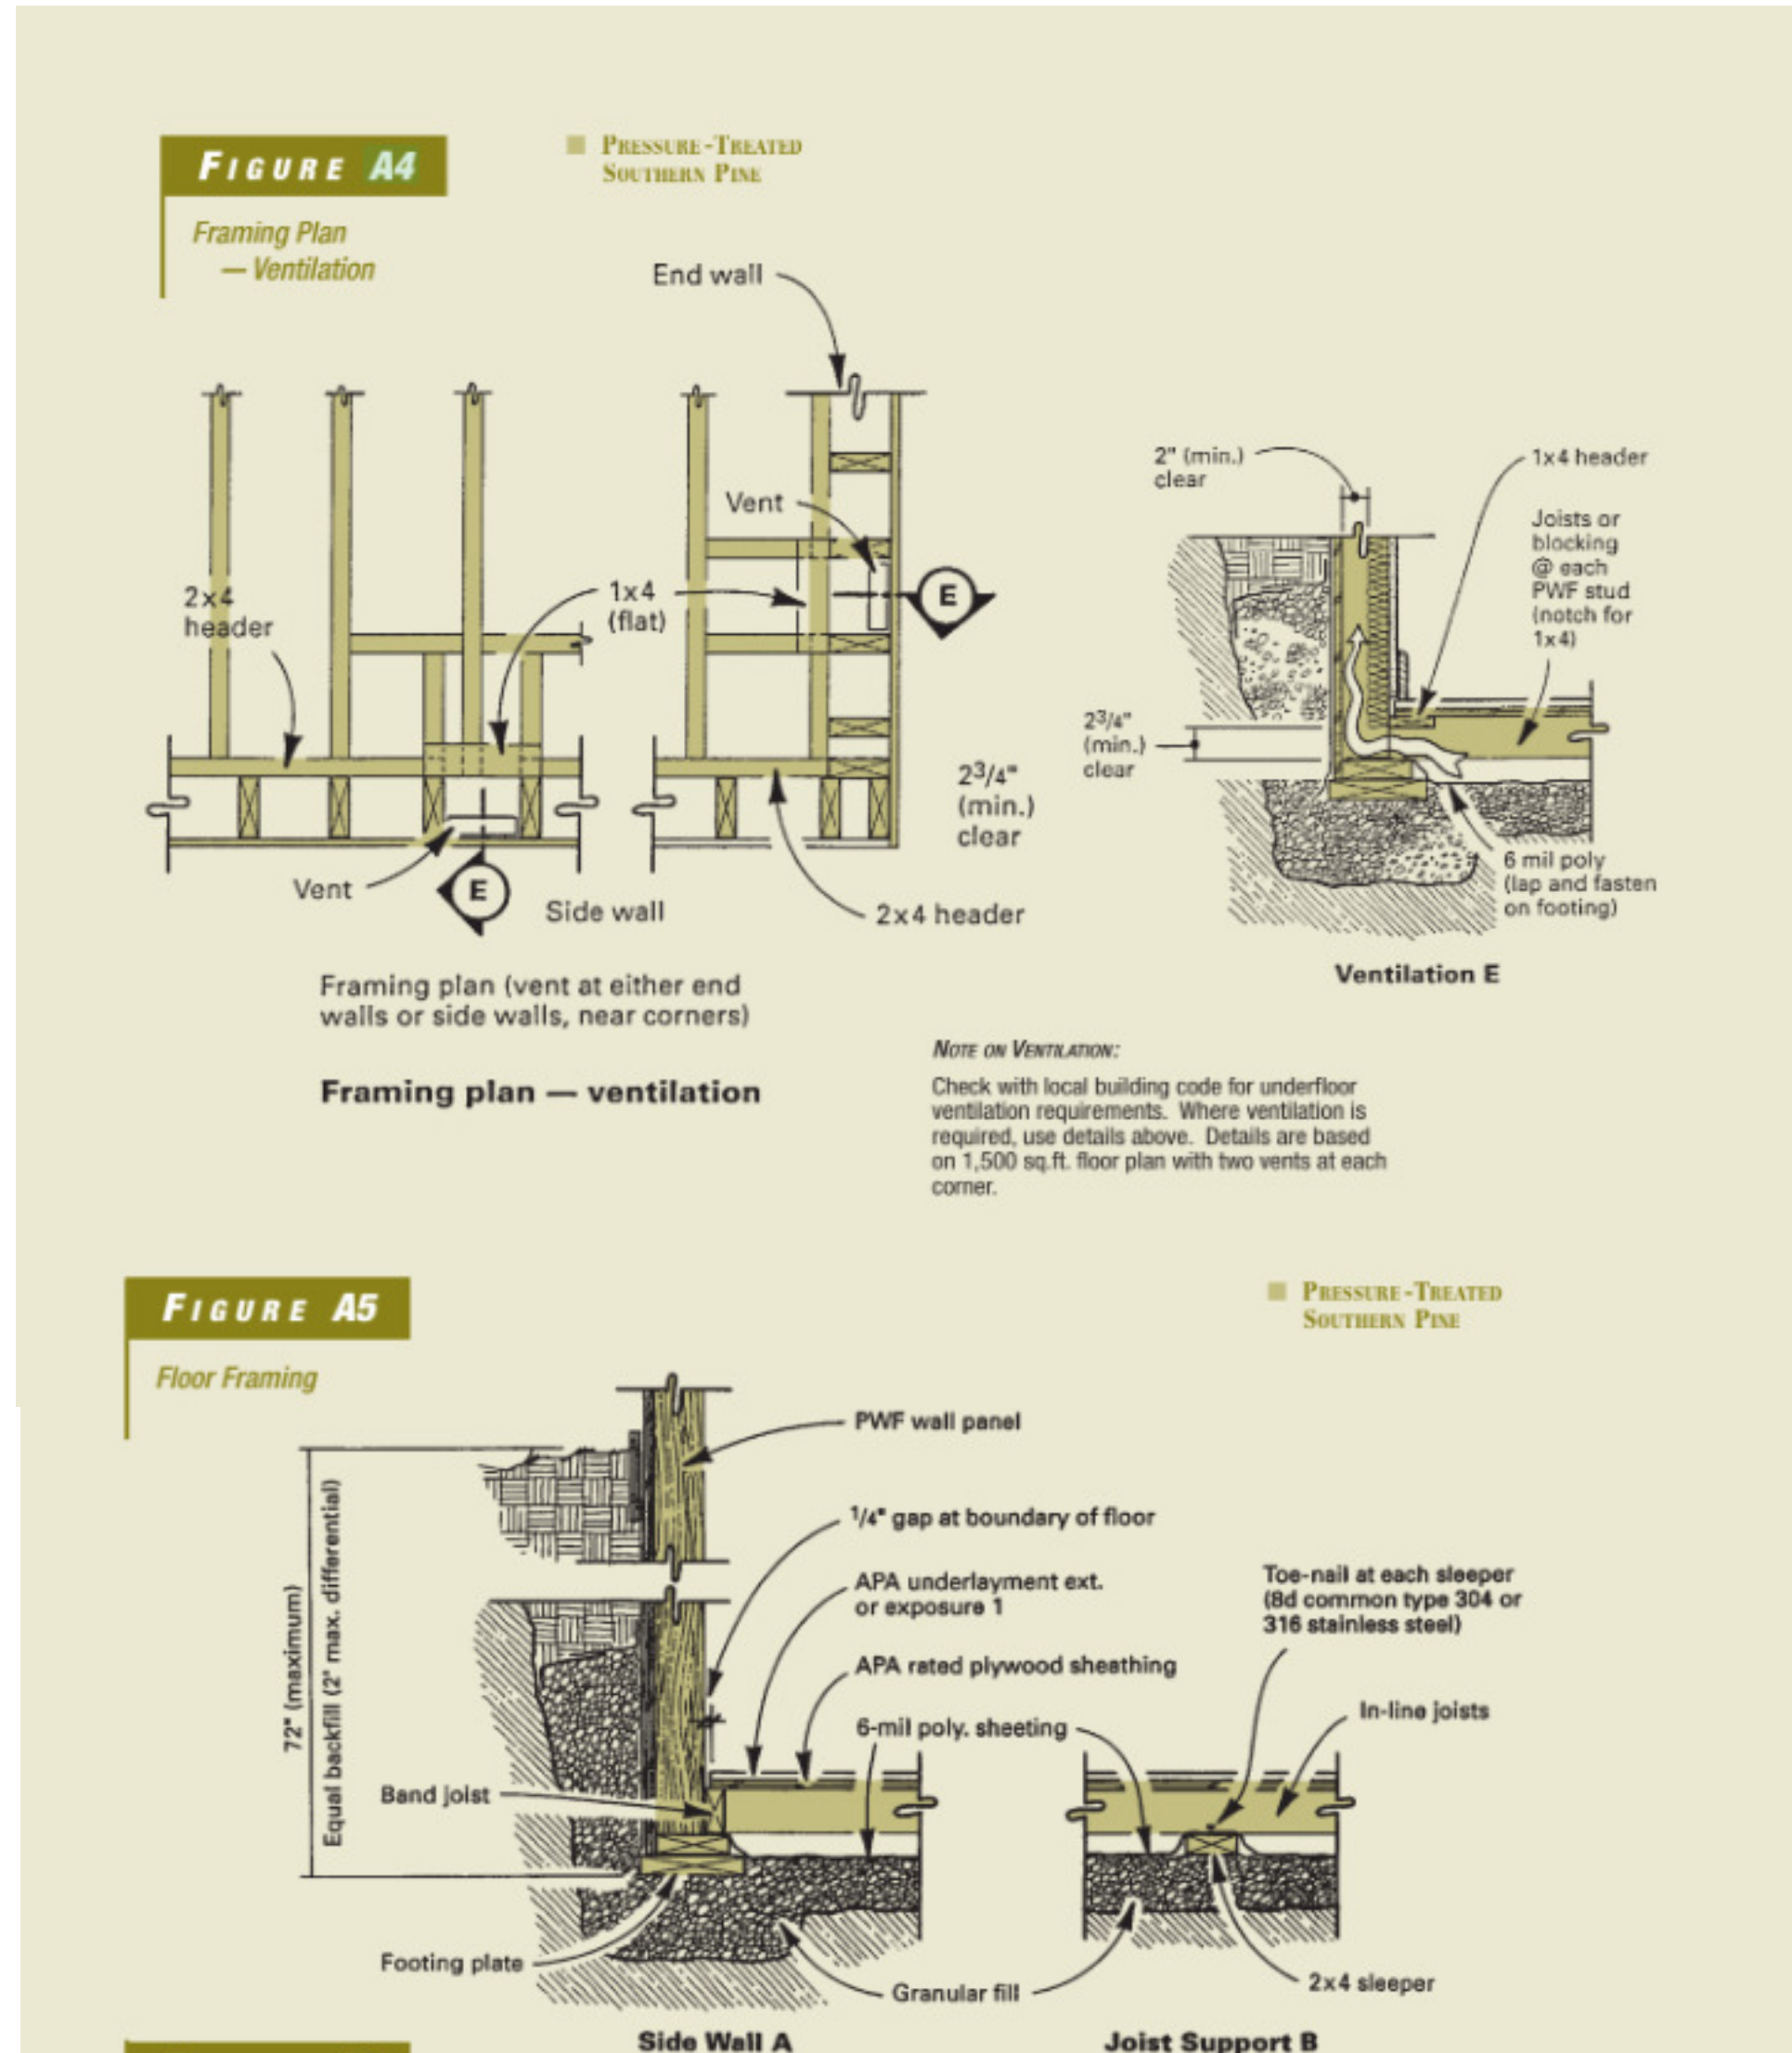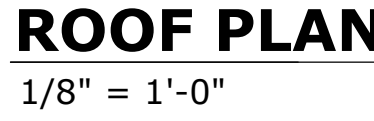


**PRELIMINARY PLAN - NOT FOR CONSTRUCTION**

[illegible]

The site plan shows a residential property with the following features and dimensions:

- COVERED PORCH: Located at the top of the house structure.**
- HOUSE:** The main rectangular structure below the porch.
- GARAGE:** A rectangular structure to the right of the house.
- Dimensions:**
  - Overall width: 25' - 0"
  - Overall depth: 5' - 0"
  - House width: 18' - 4 1/2"
  - Garage width: 18' - 7 1/2"
  - Distance between house and garage: 5' - 0"
- Topography:** Indicated by three curved lines sloping from the left towards the right.
- Scale:** 1/8" = 1'-0"
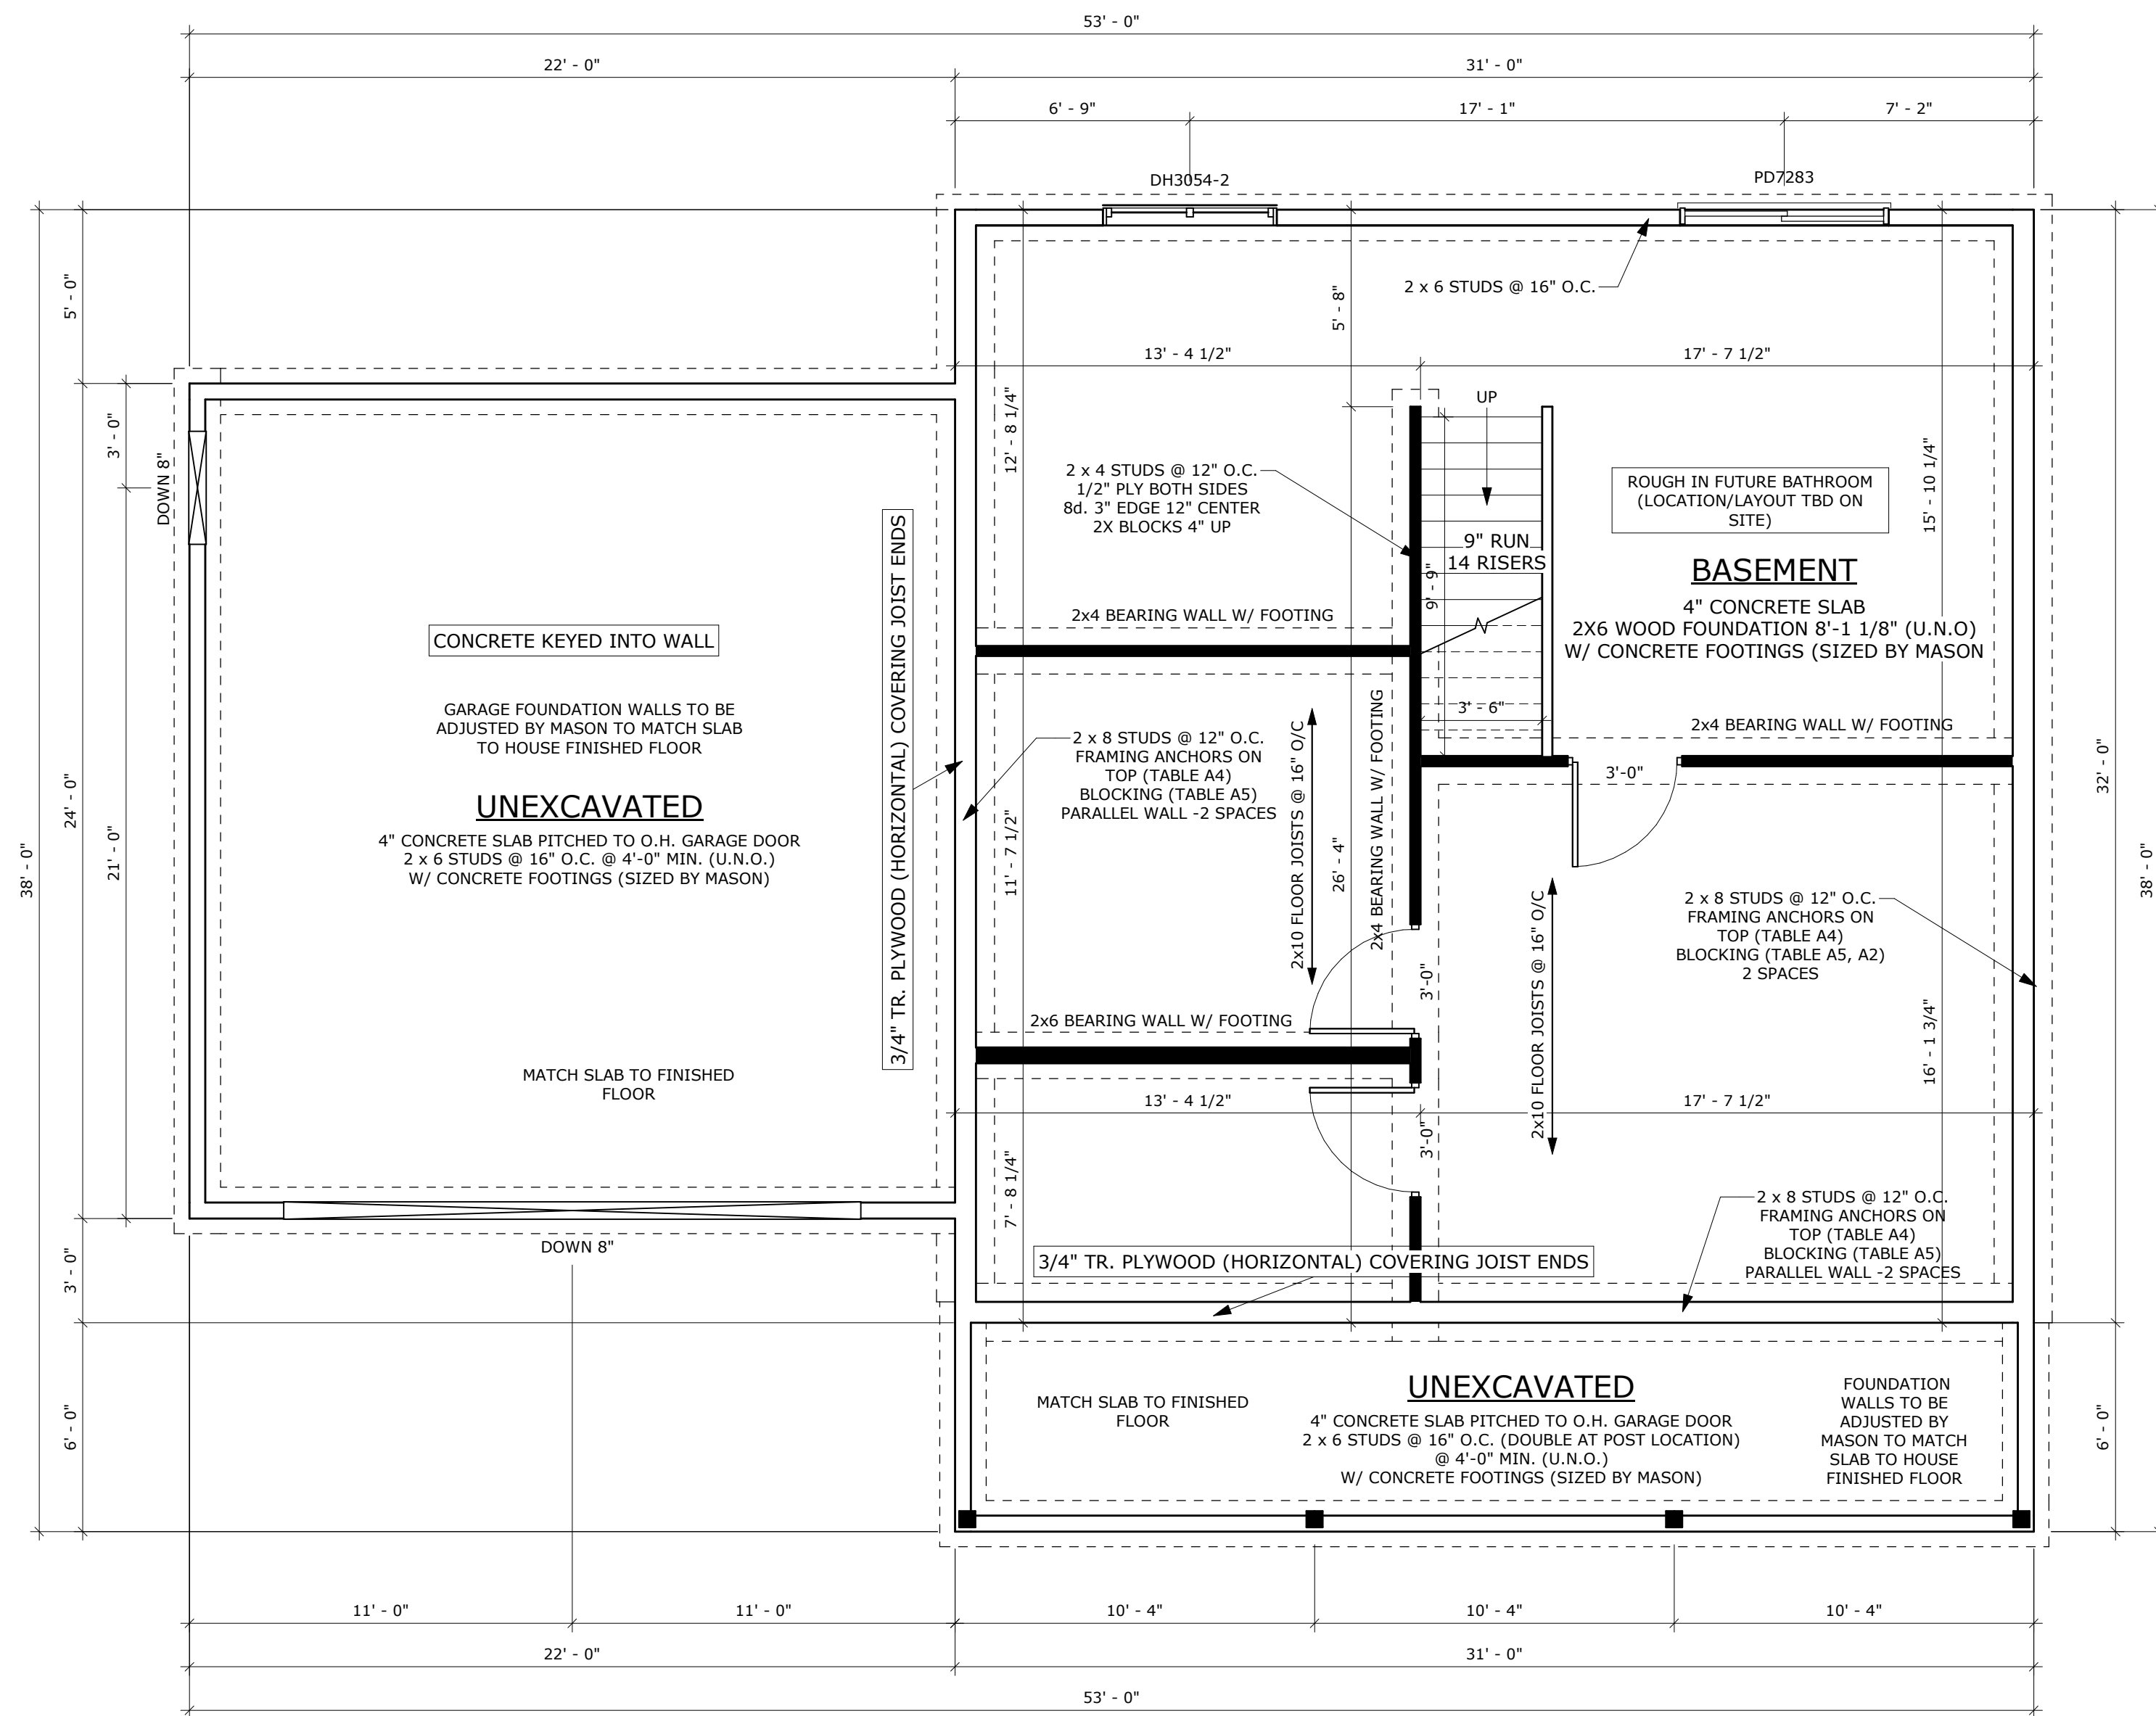
$$1/8'' = 1'-0''$$


## FOUNDATION PLAN

$$\underline{1/4'' = 1'-0''}$$

**PRELIMINARY PLAN - NOT FOR CONSTRUCTION**

|                      |              |   |                    |                         |                                 |   |  |                  |           |           |     |
|----------------------|--------------|---|--------------------|-------------------------|---------------------------------|---|--|------------------|-----------|-----------|-----|
| DESIGNER: H. ANTONIA |              | <br>DrexelTeam.com | PROJECT STRAWBERRY | J. FLEISCHMAN SOLUTIONS | PAUL AVENUE<br>CAMPELLSPORT, WI | COPYRIGHT © 2024   |  | PRELIMINARY PLAN |           | 2/28/2024 | HEA |
| SCALE:               | As indicated |   |                    |                         |                                 | CONTRACTOR'S EXPLANATION OF DESIGN TO BE PROVIDED TO THE CLIENT FOR THE PROJECTS OF THE CONTRACTOR'S OWN DESIGN. THE CONTRACTOR'S EXPLANATION OF DESIGN IS THE PROPERTY OF THE CONTRACTOR AND IS NOT TO BE REPRODUCED OR TRANSMITTED IN ANY FORM OR BY ANY MEANS, ELECTRONIC OR MECHANICAL, INCLUDING PHOTOCOPYING, RECORDING, OR BY ANY INFORMATION STORAGE AND RETRIEVAL SYSTEM, WITHOUT THE WRITTEN PERMISSION OF THE CONTRACTOR. |  | REVISION         | 2/29/2024 | HEA       |     |
| SHEET NO:            | A4           |   |                    |                         |                                 | COPYRIGHT OF THESE PLANS IS THE PROPERTY OF J. FLEISCHMAN SOLUTIONS   |  | REVISION         | 3/12/2024 | HEA       |     |
| PROJECT NO:          |              | R24-156-C                                                                                               |                    |                         |                                 | REVISION   |  |                  |           |           |     |
|                      |              |   |                    |                         |                                 | REVISION   |  |                  |           |           |     |
