



SECOND FLOOR AREA = 362 SF  
FIRST FLOOR AREA = 992 SF  
**TOTAL AREA 1354 SF**

**REAR ELEVATION**  
1/4" = 1'-0"

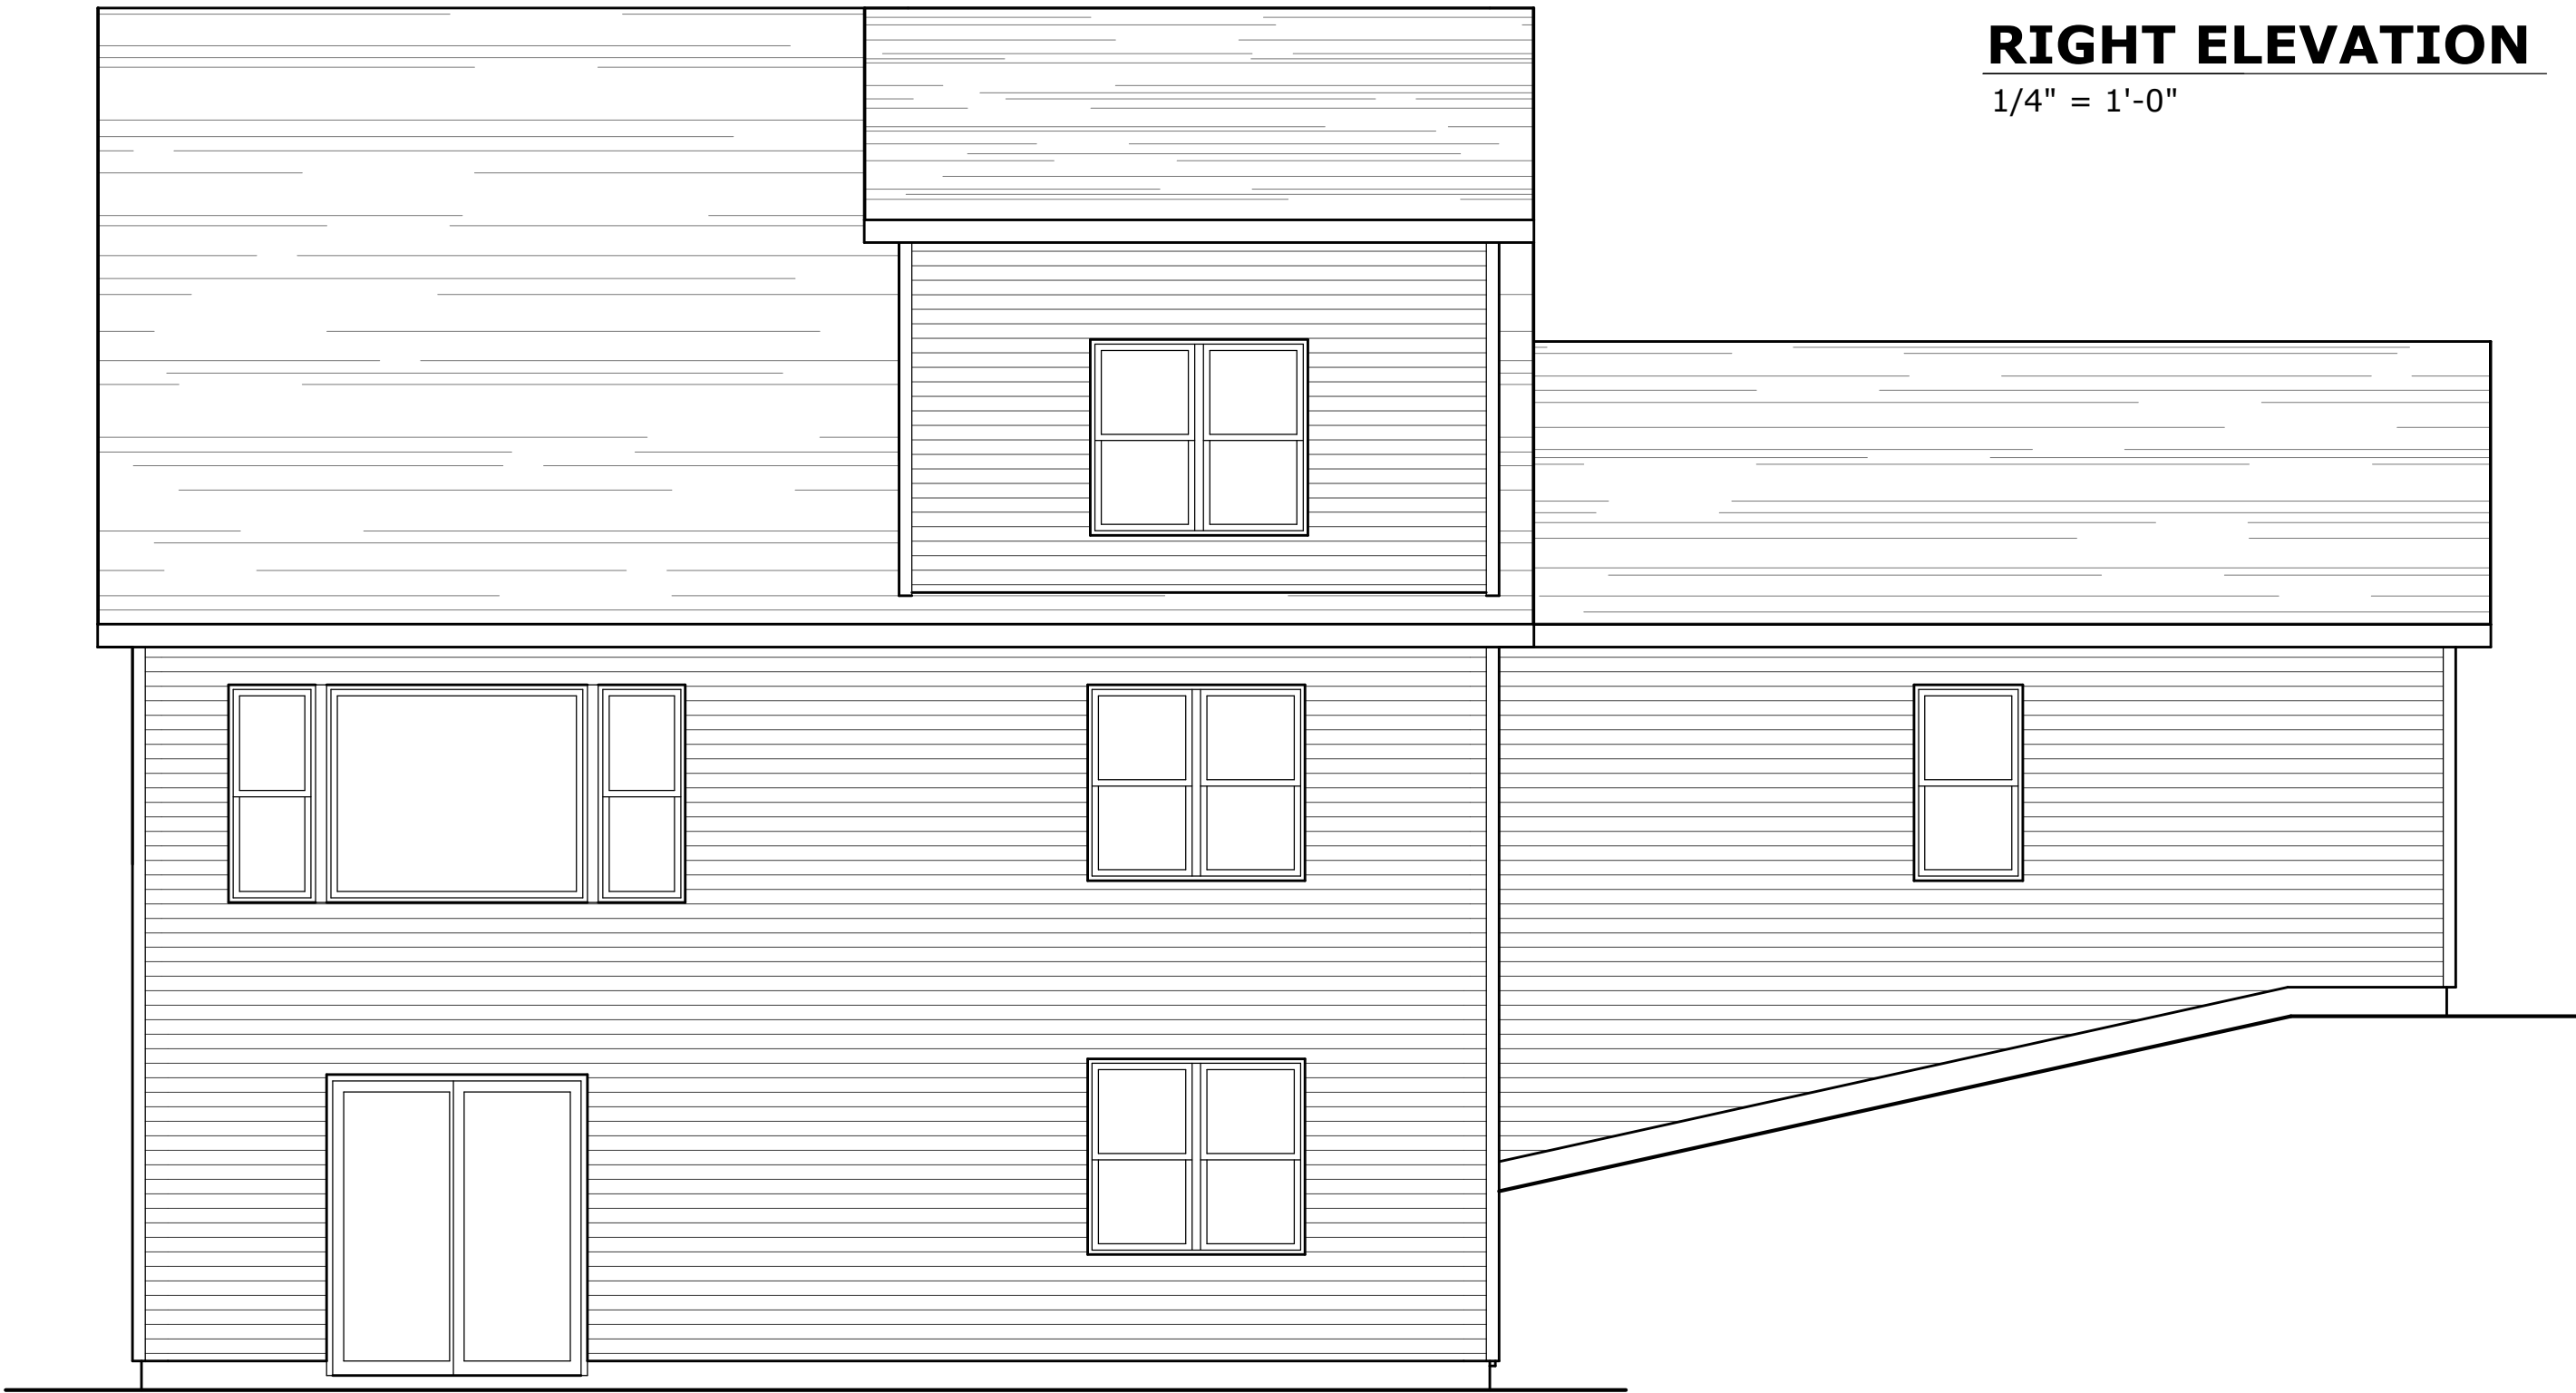


**RIGHT ELEVATION**  
1/4" = 1'-0"

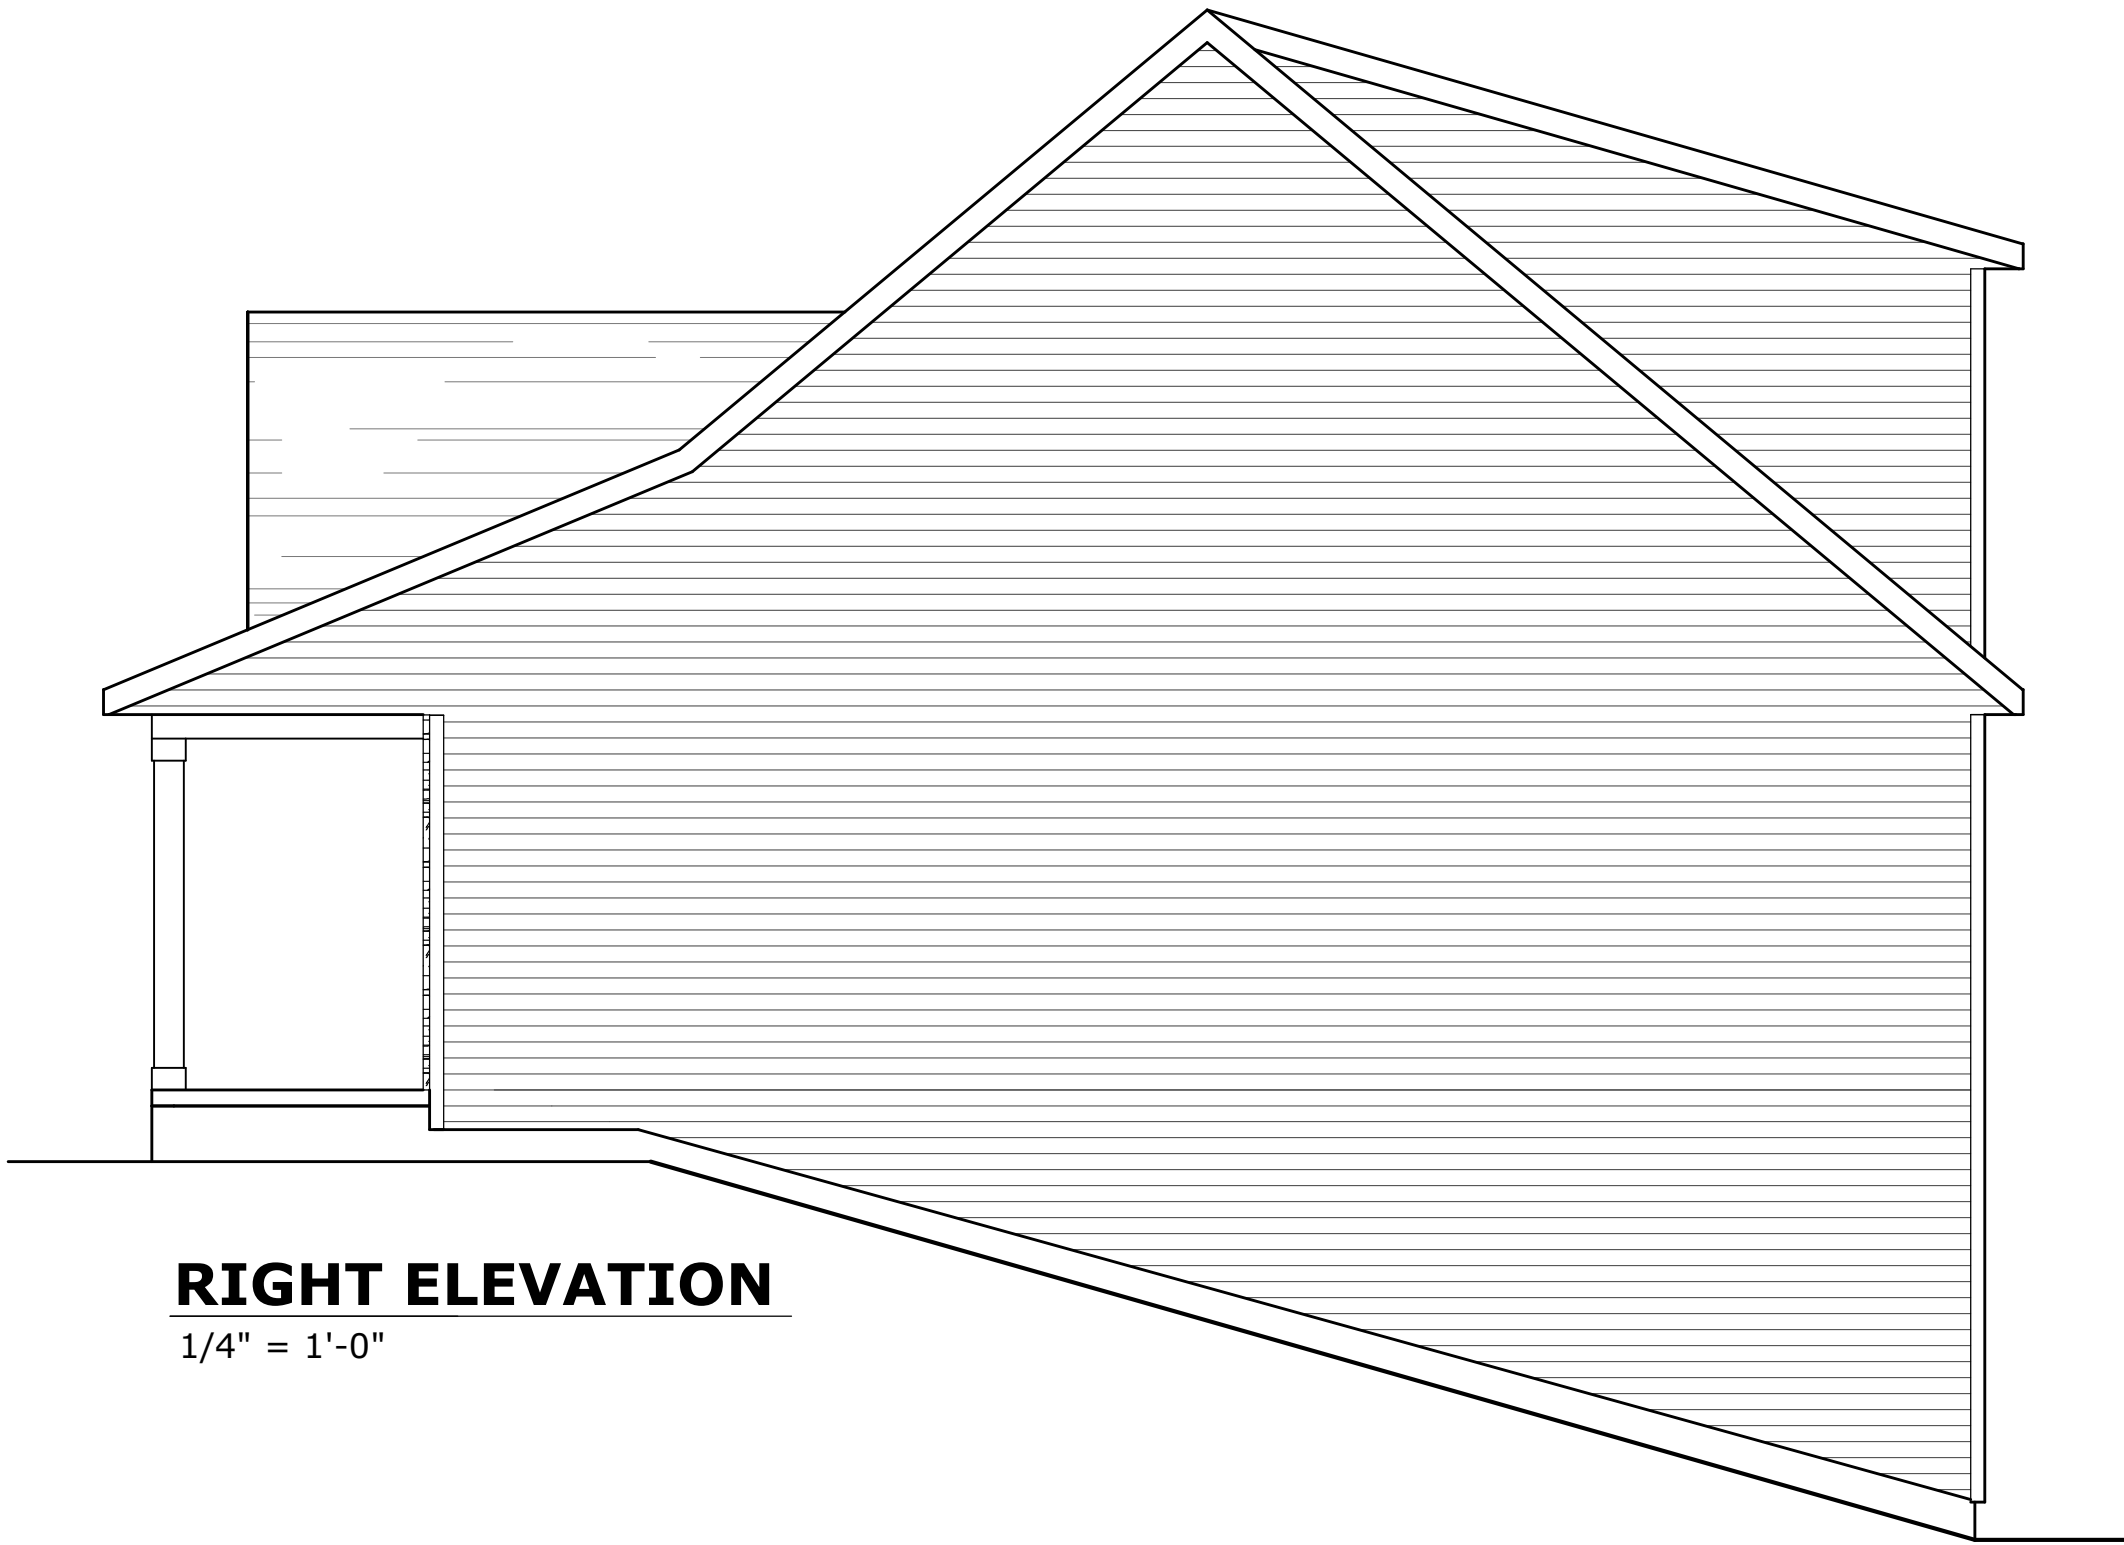

**FRONT ELEVATION**  
1/4" = 1'-0"




**LEFT ELEVATION**  
1/4" = 1'-0"

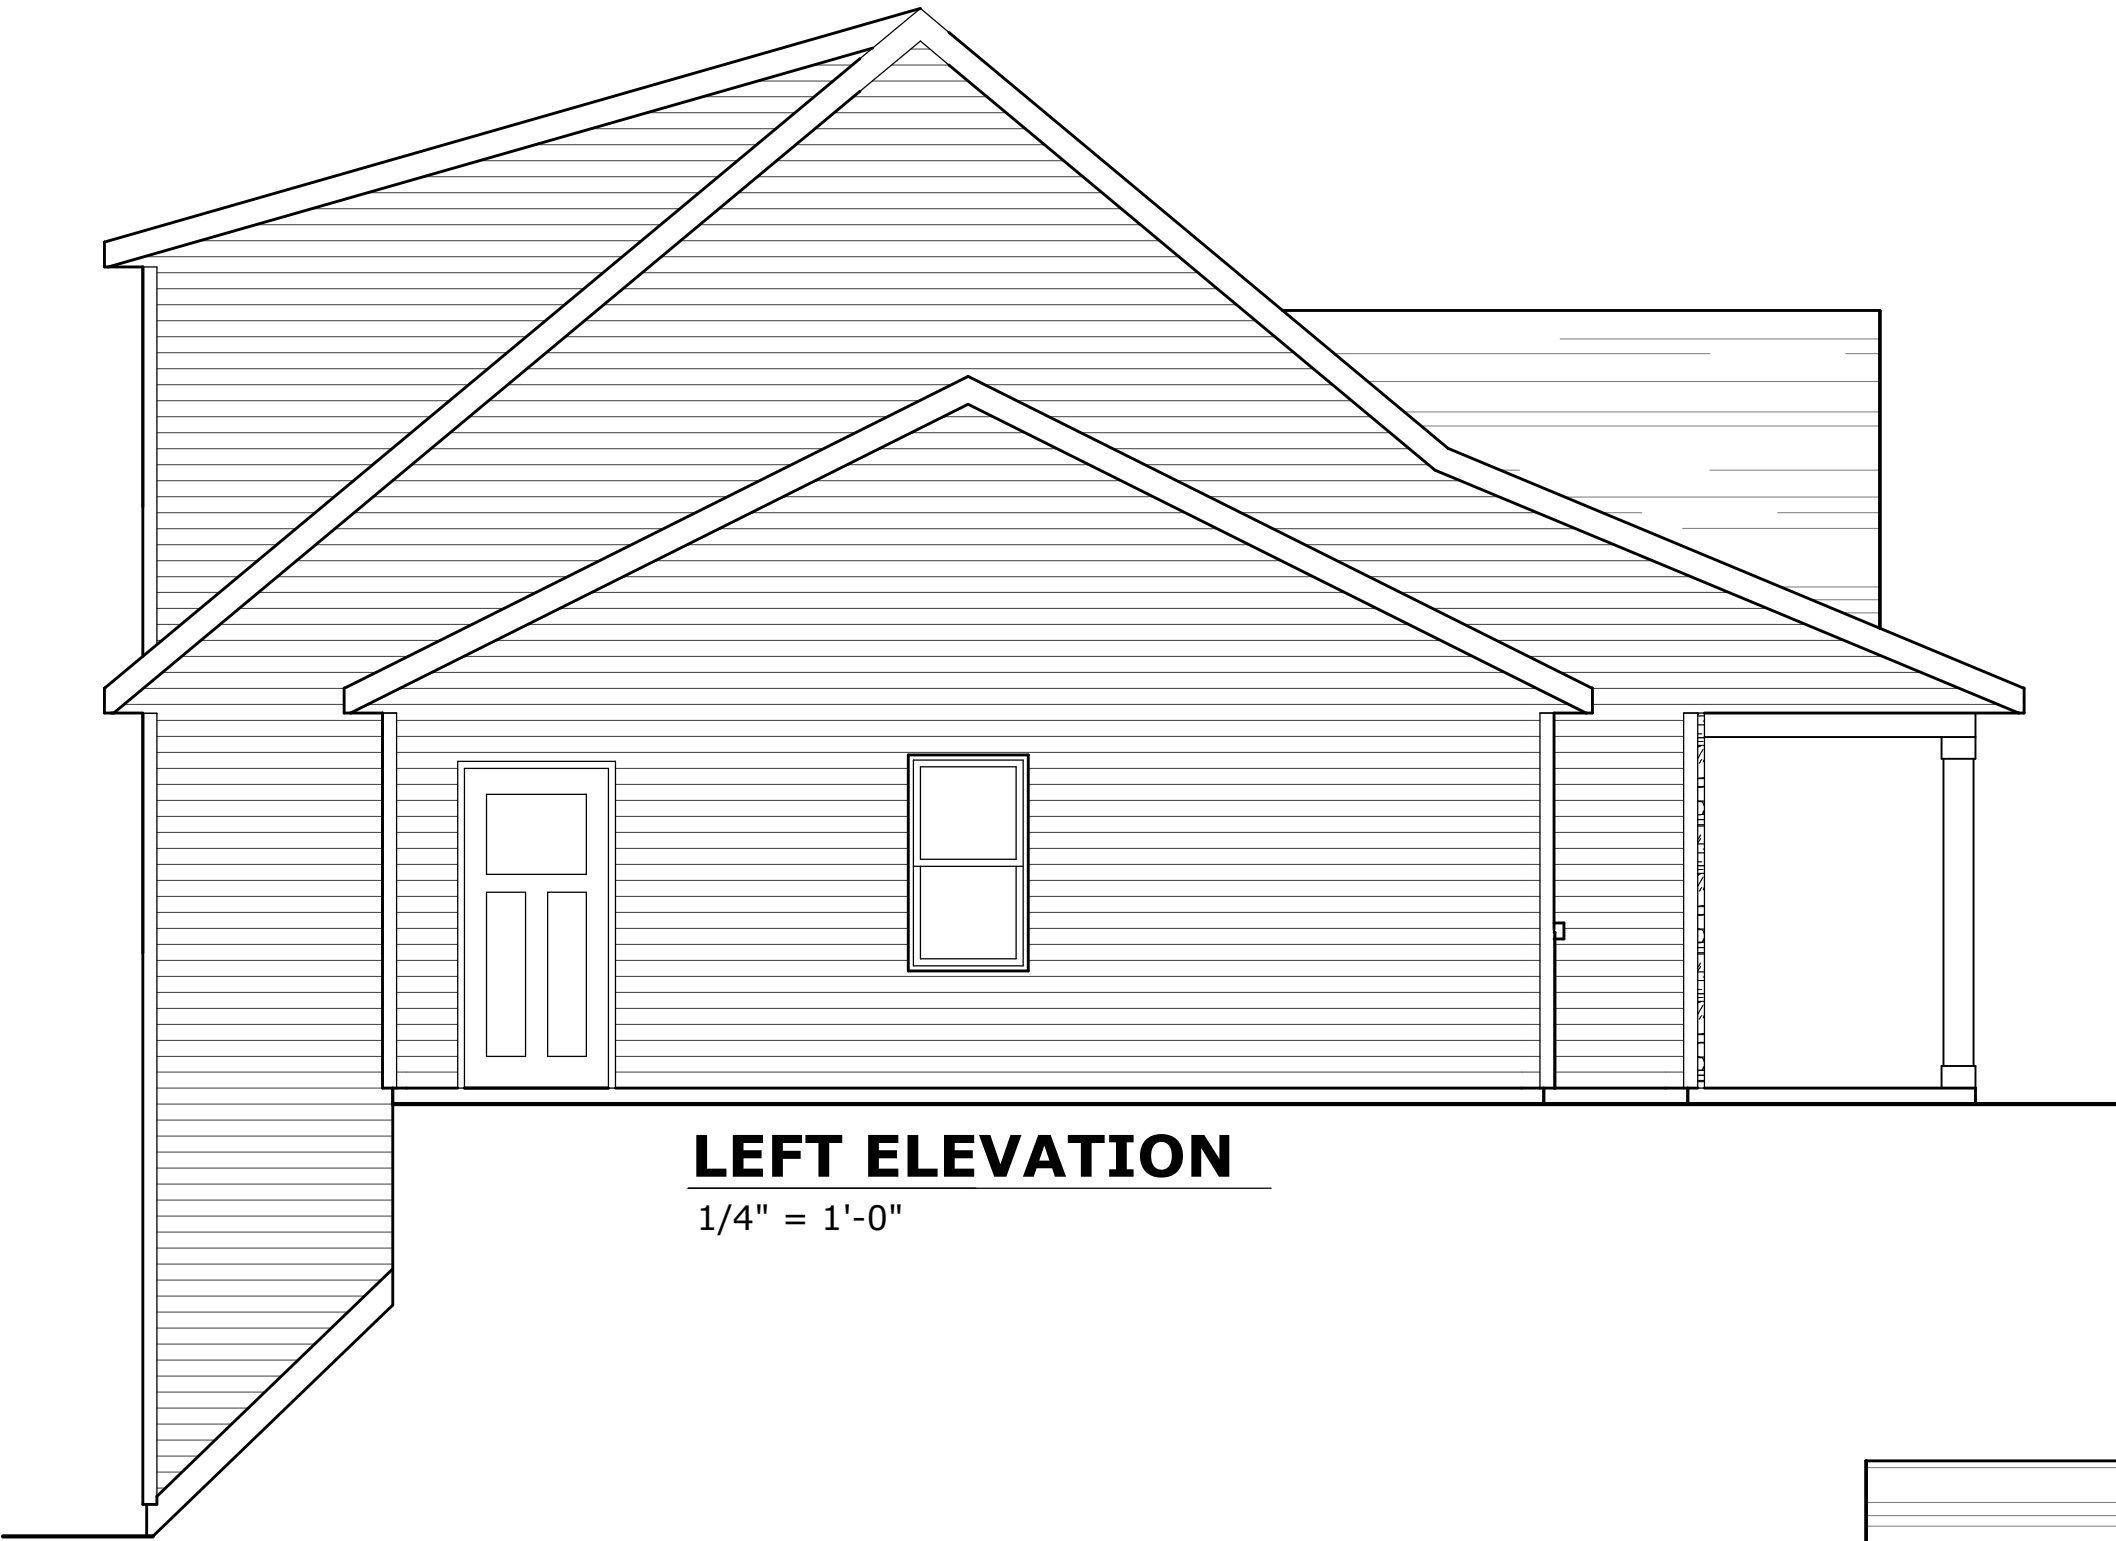

**BID PLAN - FOR BIDDING PURPOSES ONLY**


|                        |                       
|------------------------|-----------------------|------------------------|--------------------------|--------------------------|--|-------------------------|----------------------------------|--------------------|--|--|--|---|-----------------------|---------------|---------------|---------------|------------------|------------------|------------------|-----------------|
| DESIGNER<br>H. ANTONIA | SCALE<br>1/4" = 1'-0" | SHEET NO.<br><b>A1</b> | PROJECT NO.<br>R24-156-C | Drexel<br>DrexelTeam.com |  | J. FLEISCHMAN SOLUTIONS | PAUL AVENUE<br>CAMPBELLSPORT, WI | PROJECT STRAWBERRY |  |  |  | COPYRIGHT © 2024<br>ALL RIGHTS RESERVED. NO PART OF THIS DOCUMENT MAY BE REPRODUCED OR TRANSMITTED IN ANY FORM OR BY ANY MEANS, ELECTRONIC OR MECHANICAL, WITHOUT THE WRITTEN PERMISSION OF DREXEL TEAM. THIS DOCUMENT IS THE PROPERTY OF DREXEL TEAM AND IS TO BE USED ONLY FOR THE PROJECT AND SITE SPECIFICALLY IDENTIFIED HEREIN. IT IS NOT TO BE USED FOR ANY OTHER PROJECT OR SITE WITHOUT THE WRITTEN PERMISSION OF DREXEL TEAM. ANY REUSE OR MODIFICATION OF THIS DOCUMENT WITHOUT THE WRITTEN PERMISSION OF DREXEL TEAM IS STRICTLY PROHIBITED. DREXEL TEAM SHALL NOT BE LIABLE FOR ANY ERRORS OR OMISSIONS IN THIS DOCUMENT. THE USER ASSUMES ALL LIABILITY FOR THE USE OF THIS DOCUMENT. | PRELIMINARY PLAN<br>A | REVISION<br>A | REVISION<br>A | BID PLAN<br>A | 2/26/2024<br>HEA | 2/29/2024<br>HEA | 3/12/2024<br>HEA | 4/4/2024<br>HEA |
|------------------------|-----------------------|------------------------|--------------------------|--------------------------|--|-------------------------|----------------------------------|--------------------|--|--|--|---|-----------------------|---------------|---------------|---------------|------------------|------------------|------------------|-----------------|

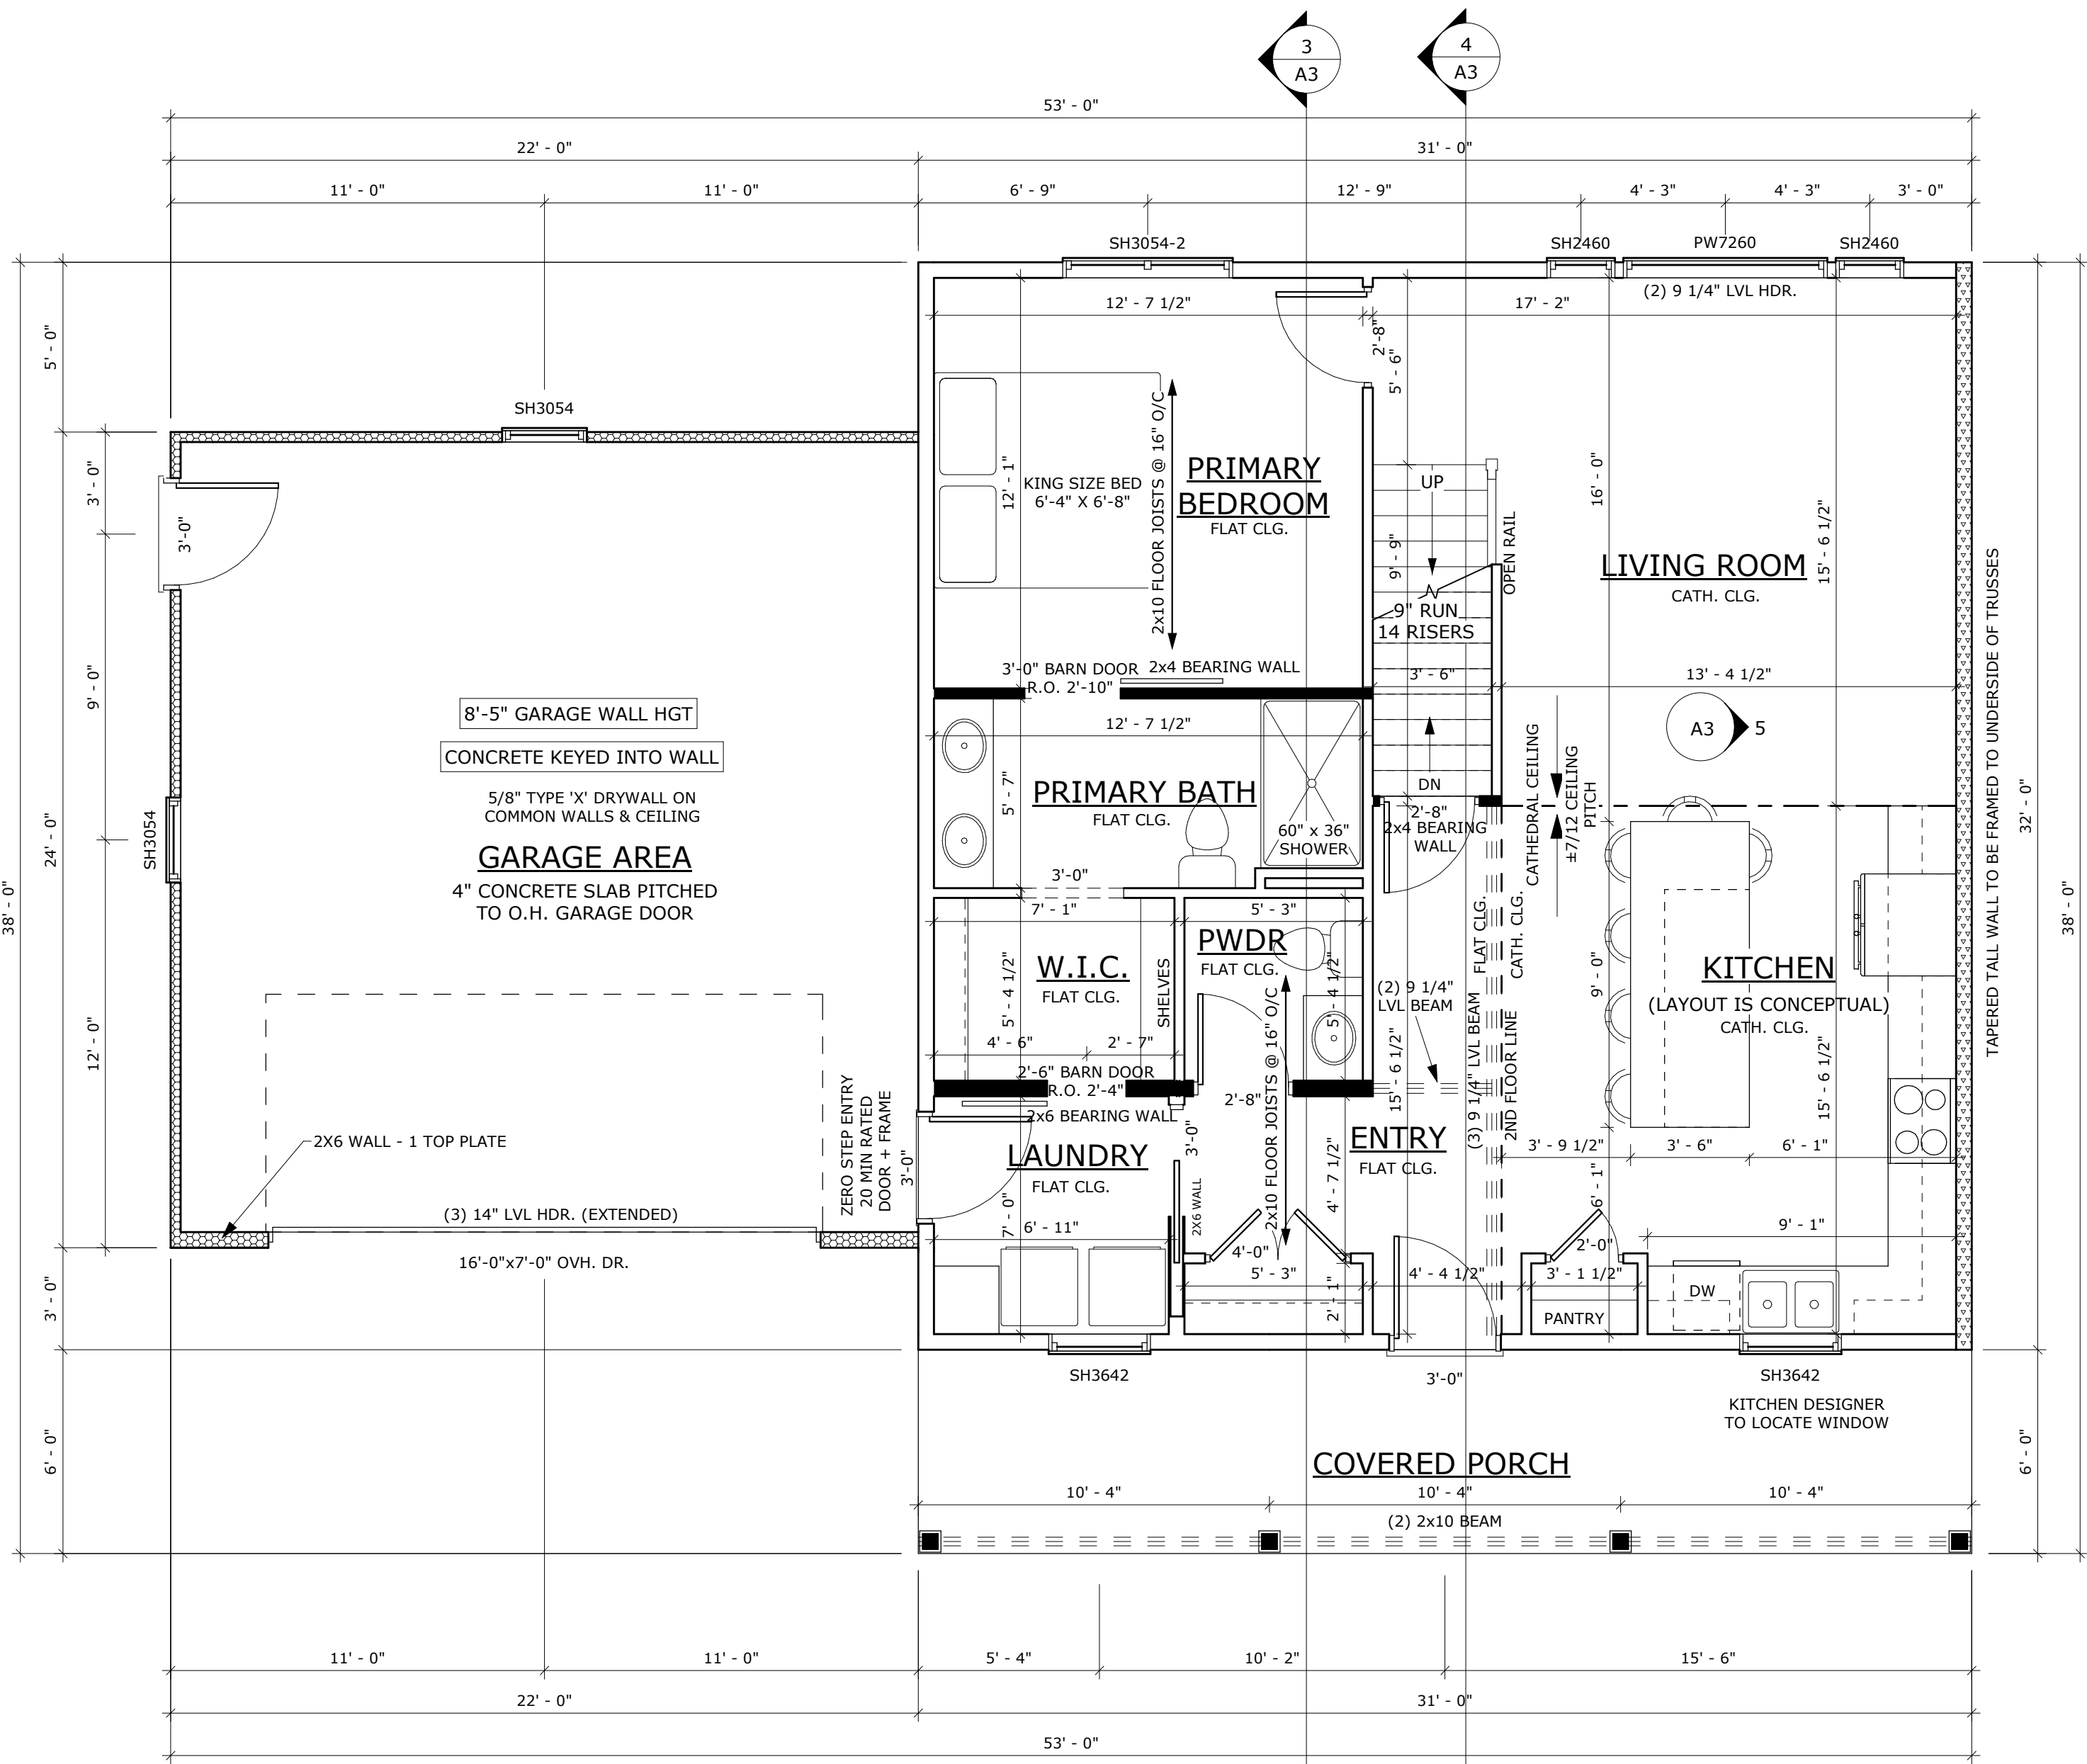

FIRST FLOOR PLAN

1/4" = 1'-0"

NOTE: ENGINEERING MAY BE NEEDED ON THIS HOME TO SATISFY THE WALL BRACING CODE (ALL FEES ARE RESPONSIBILITY OF CONTRACTOR OR HOMEOWNER)

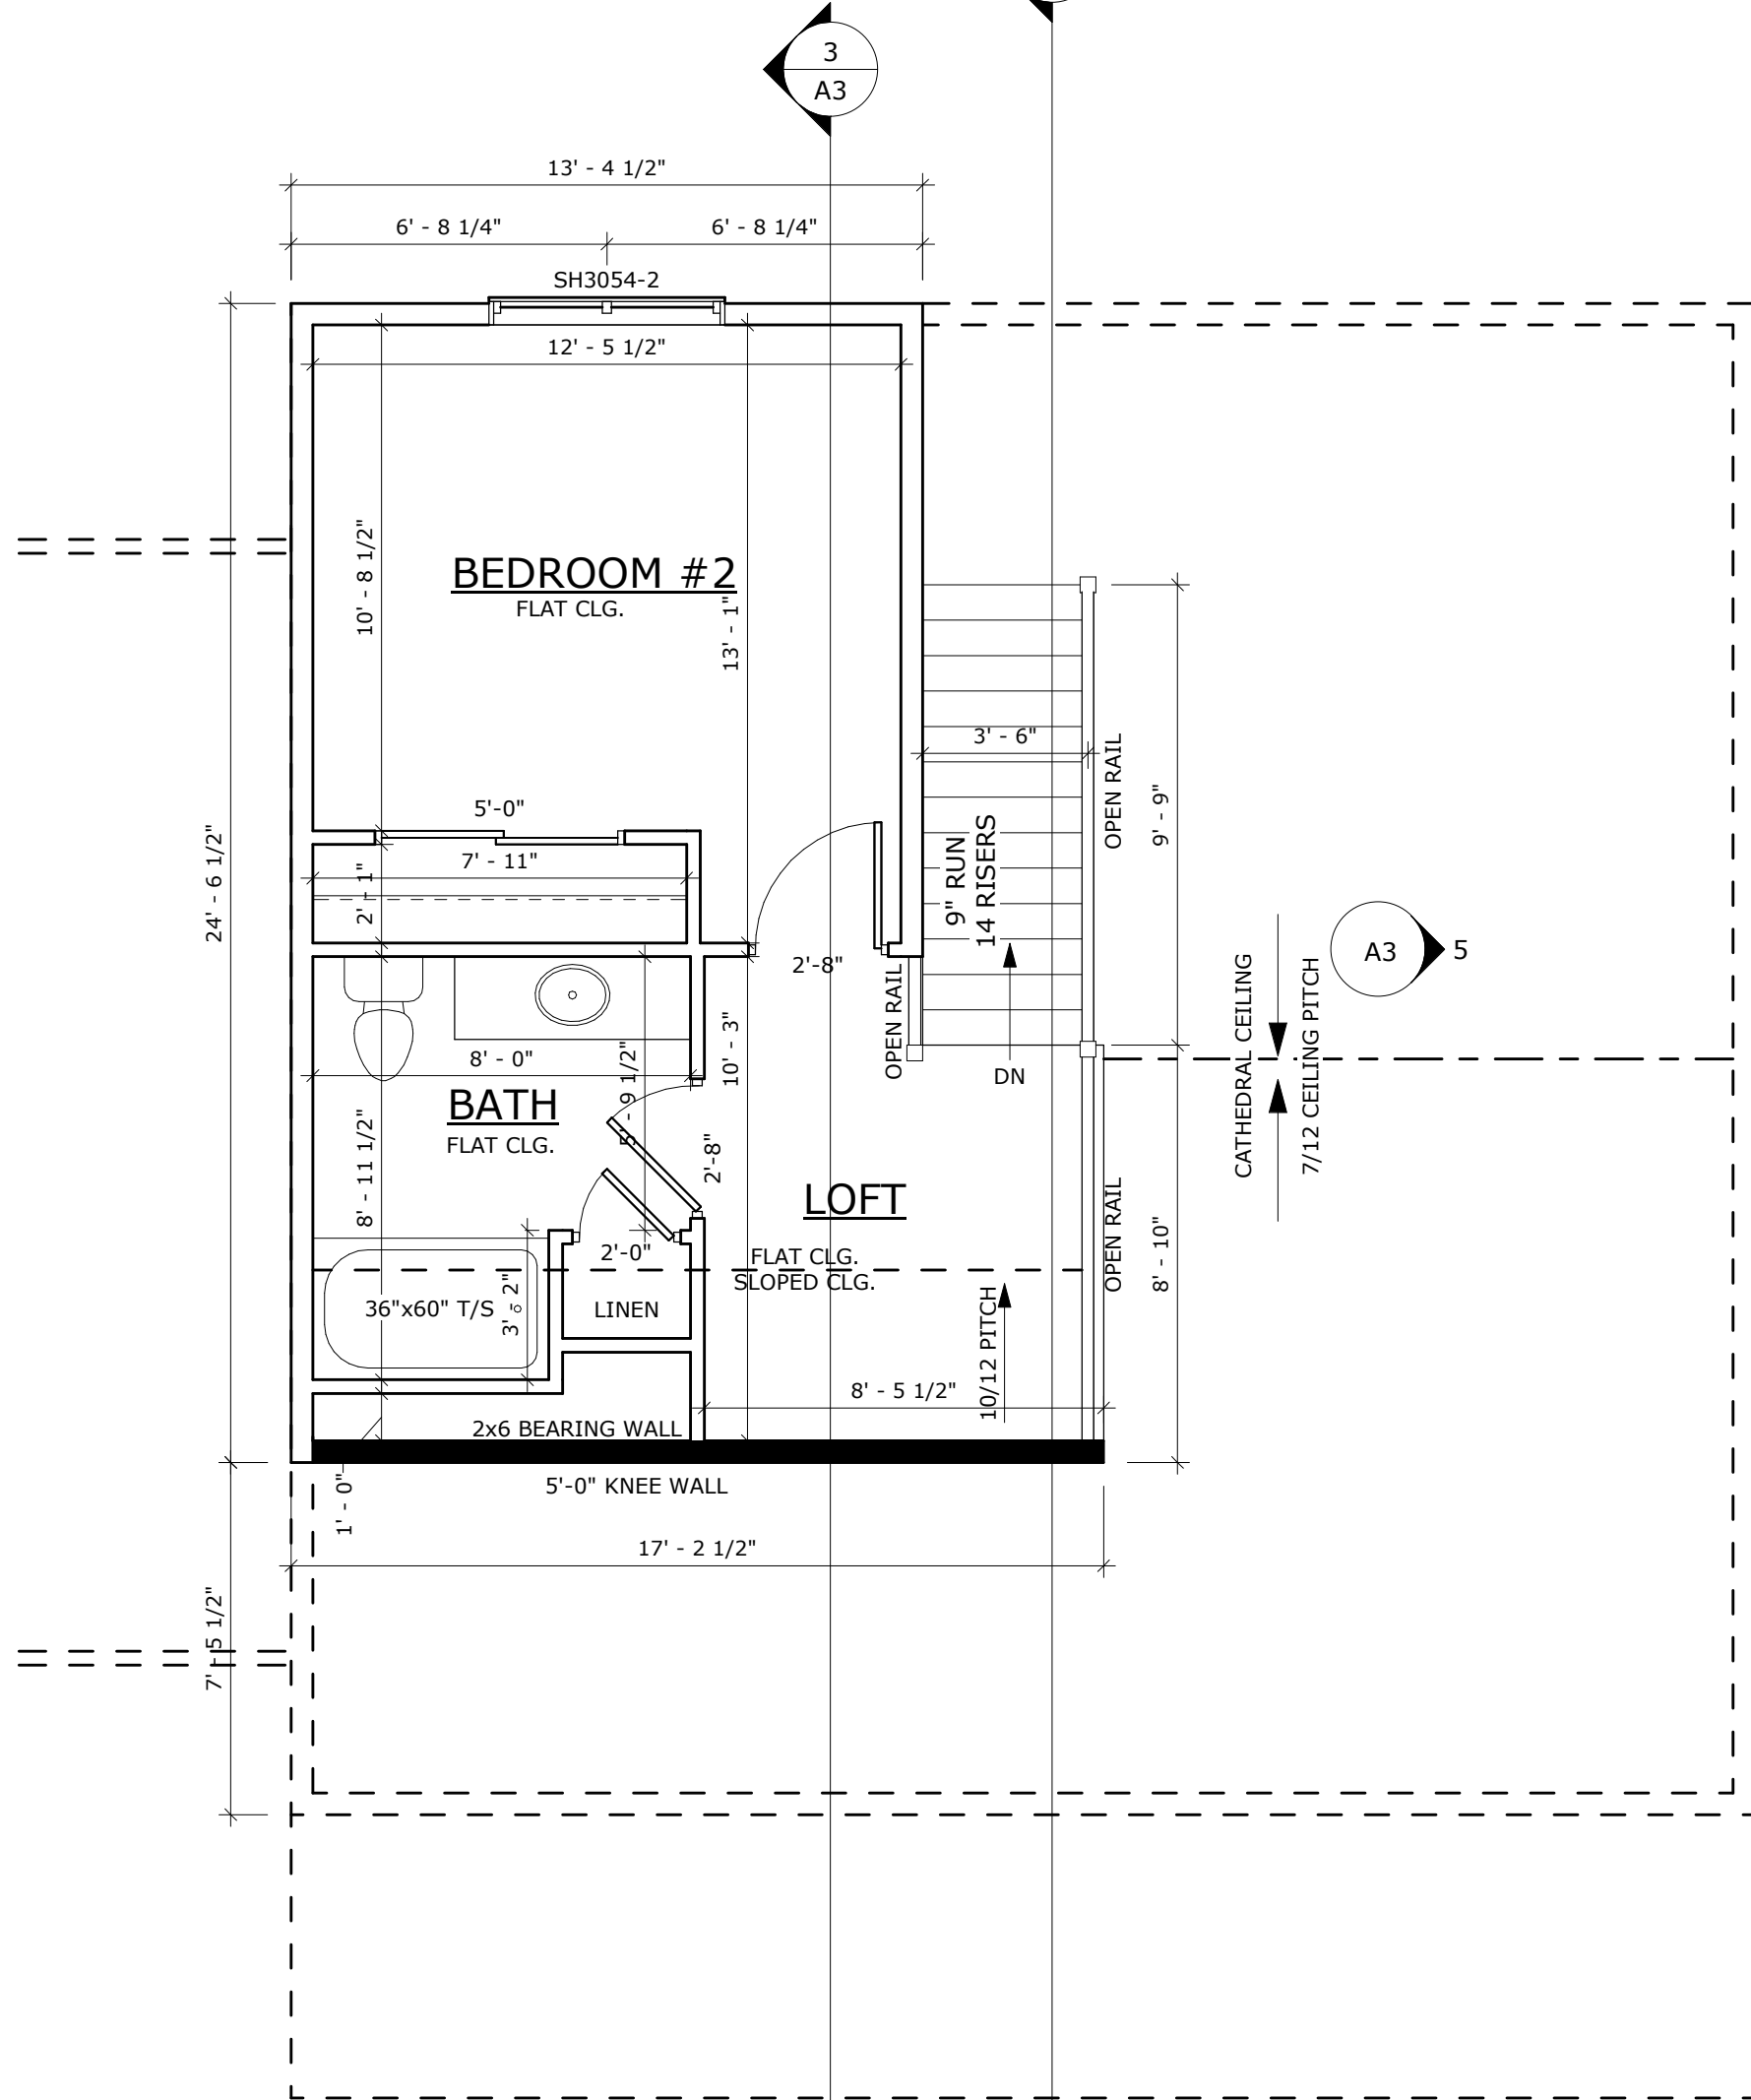

SECOND FLOOR PLAN

1/4" = 1'-0"

NEW HOME PLAN SPECIFICATIONS

FOUNDATION INFORMATION

- HOUSE FOUNDATION2 x 6 x 8'-1 1/8" WOOD FOUNDATION
- GARAGE FOUNDATION2 x 6 x 8'-1 1/8" WOOD FOUNDATION
- PORCH/PATIO FOUNDATION (UNEXCAVATED)2 x 6 x 8'-1 1/8" WOOD FOUNDATION (MIN. 4'-0" TALL)
- WALL THICKNESS FOR REPRESENTATION ONLY-MASON/CONTRACTOR TO VERIFY
- FINAL FOOTING SIZE AND DEPTH DETERMINED BY CONTRACTOR
- MASON TO LOCATE PILASTERS AND SIZE FOOTINGS PER CODE AND SOIL CONDITIONS
- WINDOWS/DOORS TO BE SET IN CONCRETE WALL- MAKE R.O. 3" BIGGER IN WIDTH AND HEIGHT
- BEARING WALLS TO SIT ON MIN. 16" X 8"CONT. CONCRETE FOOTINGS, STUDS @ 16" O.C.

WALL INFORMATION

- STUDS @ 16" O.C. (UNLESS NOTED/SHOWN OTHERWISE)
- HOUSE EXTERIORFIRST FLOOR WALL HEIGHT: 2 x 6 x 8' -1 1/8" (UNLESS NOTED/SHOWN OTHERWISE)SECOND FLOOR WALL HEIGHT: 2 x 6 x 8'- 1 1/8" (UNLESS NOTED/SHOWN OTHERWISE)
- HOUSE INTERIORFIRST FLOOR WALL HEIGHT: 2 x 4 x 8' -1 1/8" (UNLESS NOTED/SHOWN OTHERWISE)SECOND FLOOR WALL HEIGHT: 2 x 4 x 8' -1 1/8" (UNLESS NOTED/SHOWN OTHERWISE)
- GARAGEWALL HEIGHT: 2 x 4 x 8'-5" (UNLESS NOTED/SHOWN OTHERWISE)

FLOOR SYSTEMS

- BASEMENT4" CONCRETE SLAB
- FIRST FLOOR2X10 FLOOR JOISTS @ 16" O.C.
- SECOND FLOOR2X10 FLOOR JOISTS @ 16" O.C.
- STANDARD LOADING (PER SQ. FT.)40# LL, 15# DL
- ADDITIONAL LOADING (PER SQ. FT.) (WHEN APPLICABLE)10# DL FOR TILE FLOOR 13# DL FOR GYPCRETE (1.5" THICK)20# DL FOR FIREPLACE FACE 20# DL FOR FIREPLACE HEARTH25# DL FOR GRANITE/QUARTZ
- DEFLECTION: LL=L/480, TL=L/360
- DURATION OF LOAD: 1.00%

ROOF SYSTEMS

- ENGINEERED WOOD TRUSSES @24" O.C. DESIGNED FOR: ZONE 2
- STD. LOADING (PER SQ. FT.)30# TCFL, 10# TCCL, 10# BCDL
- DEFLECTION: LL=L/240, TL=L/180
- DURATION OF LOAD: 1.15%

HEADERS

- STANDARD HEADERALL HEADERS NOT LABELED AS LVL TO BE MIN. (2) 2X10'S HEADER FOR ON-SITE (UNLESS VALUE ENGINEERED FOR OFF-SITE CONSTRUCTION)
- TOP OF WINDOW R.O.S.FIRST FLOOR @ 6'-11 3/8" ABOVE SUBFLOOR (UNLESS NOTED/SHOWN OTHERWISE)SECOND FLOOR @ 6'-11 3/8" ABOVE SUBFLOOR (UNLESS NOTED/SHOWN OTHERWISE)
- MINIMUM OF (2) SHOULDER STUDS AT EACH END FOR ALL OPENINGS 6'-0" AND LARGER


GENERAL INFORMATION

- ALL DIMENSIONS ARE TO THE ROUGH STUD (UNLESS NOTED OTHERWISE)
- 2X6 WALLS=5 1/2", 2X4 WALLS =3 1/2"
- ALL DIMENSIONS ARE TO OUTSIDE OF FOUNDATION WALLS/BRICK LEDGES
- GENERAL CONTRACTOR TO LOCATE THE FOLLOWING ITEMS IN THE FOUNDATION (WHEN APPLICABLE)FLOOR DRAINS, ELECTRIC SERVICES, WATER HEATER, SUMP PTT + PUMP, FURNACE, GAS/LP LINE, BASEMENT WINDOWS,ETC.
- ACTUAL STEPS IN FOUNDATION WALLS AND LOCATION OF WINDOW WELLS TO BE DETERMINED ON-SITE BY GENERAL CONTRACTOR
- DECK FRAMING SPECIFICATION TO MEET OR EXCEED REQUIREMENTS DEFINED WITHIN "APPENDIX B" OF THE WI UNIFORM DWELLING
- ALL CABINET LAYOUTS ARE CONCEPTUAL-CONSULT CABINET DESIGNER FOR EXACT SIZES AND LOCATIONS OF CABINETS, APPLIANCES, AND WINDOWS
- ALL DOOR HEIGHTS ARE 6'-8" UNLESS NOTED/SHOWN OTHERWISE


BID PLAN - FOR BIDDING PURPOSES ONLY

|                         |  |                        |                        |                          |   |  |                           |  |                                                                       |  |   |  |   |  |
|-------------------------|--|------------------------|------------------------|--------------------------|---|--|---------------------------|--|-----------------------------------------------------------------------|--|---|--|---|--|
| DESIGNER:<br>H. ANTONIA |  | SCALE:<br>1/4" = 1'-0" | SHEET NO:<br><b>A2</b> | PROJECT NO:<br>R24-156-C | <br><b>DrexelTeam.com</b> |  | <b>PROJECT STRAWBERRY</b> |  | <b>J. FLEISCHMAN SOLUTIONS</b><br><br>PAUL AVENUE<br>CAMPELLSPORT, WI |  | <b>COPYRIGHT © 2024</b><br><small>ALL RIGHTS RESERVED. NO PART OF THIS DOCUMENT MAY BE REPRODUCED OR TRANSMITTED IN ANY FORM OR BY ANY MEANS, ELECTRONIC OR MECHANICAL, WITHOUT PERMISSION IN WRITING FROM DREXEL TEAM. THIS DOCUMENT IS THE PROPERTY OF DREXEL TEAM. IT IS TO BE USED ONLY FOR THE PROJECT AND SITE SPECIFICALLY IDENTIFIED IN THE TITLE. ANY OTHER USE IS PROHIBITED. ANY REUSE OR MODIFICATION OF THIS DOCUMENT WITHOUT THE WRITTEN PERMISSION OF DREXEL TEAM IS PROHIBITED. ALL INFORMATION IS PROVIDED AS IS. DREXEL TEAM MAKES NO WARRANTY, REPRESENTATION OR GUARANTEE, EXPRESS OR IMPLIED, AS TO THE ACCURACY, COMPLETENESS, OR SUITABILITY OF THE INFORMATION FOR ANY PURPOSE. THE USER ASSUMES ALL LIABILITY FOR ANY DAMAGE, LOSS, OR INJURY RESULTING FROM THE USE OF THIS DOCUMENT.</small> |  | <b>PRELIMINARY PLAN</b><br><b>REVISION</b><br><b>REVISION</b><br><b>BID PLAN</b><br><br><br><br><br><br><br><br><br><br><br><br><br><br><br><br><br><br><br><br><br><br><br><br><br><br><br><br><br><br><br><br><br><br><br><br><br><br><br><br><br><br><br><br><br><br><br><br><br><br><br><br><br><br><br><br><br><br><br><br><br><br><br><br><br><br><br><br><br><br><br><br><br><br><br><br><br><br><br><br><br><br><br><br><br><br><br><br><br><br><br><br><br><br><br><br><br><br><br><br><br><br><br><br><br><br><br><br><br><br><br><br><br><br><br><br><br><br><br><br><br><br><br><br><br><br><br><br><br><br><br><br><br><br><br><br><br><br><br><br><br><br><br><br><br><br><br><br><br><br><br><br><br><br><br><br><br><br><br><br><br><br><br><br><br><br><br><br><br><br><br><br><br><br><br><br><br><br><br><br><br><br><br><br><br><br><br><br><br><br><br><br><br><br><br><br><br><br><br><br><br><br><br><br><br><br><br><br><br><br><br><br><br><br><br><br><br><br><br><br><br><br><br><br><br><br><br><br><br><br><br><br><br><br><br><br><br><br><br><br><br><br><br><br><br><br><br><br><br><br><br><br><br><br><br><br><br><br><br><br><br><br><br><br><br><br><br><br><br><br><br><br><br><br><br><br><br><br><br><br><br><br><br><br><br><br><br><br><br><br><br><br><br><br><br><br><br><br><br><br><br><br><br><br><br><br><br><br><br><br><br><br><br><br><br><br><br><br><br><br><br><br><br><br><br><br><br><br><br><br><br><br><br><br><br><br><br><br><br><br><br>SECOND FLOOR AREA = 362 SF  
FIRST FLOOR AREA = 992 SF  
TOTAL AREA 1354 SF

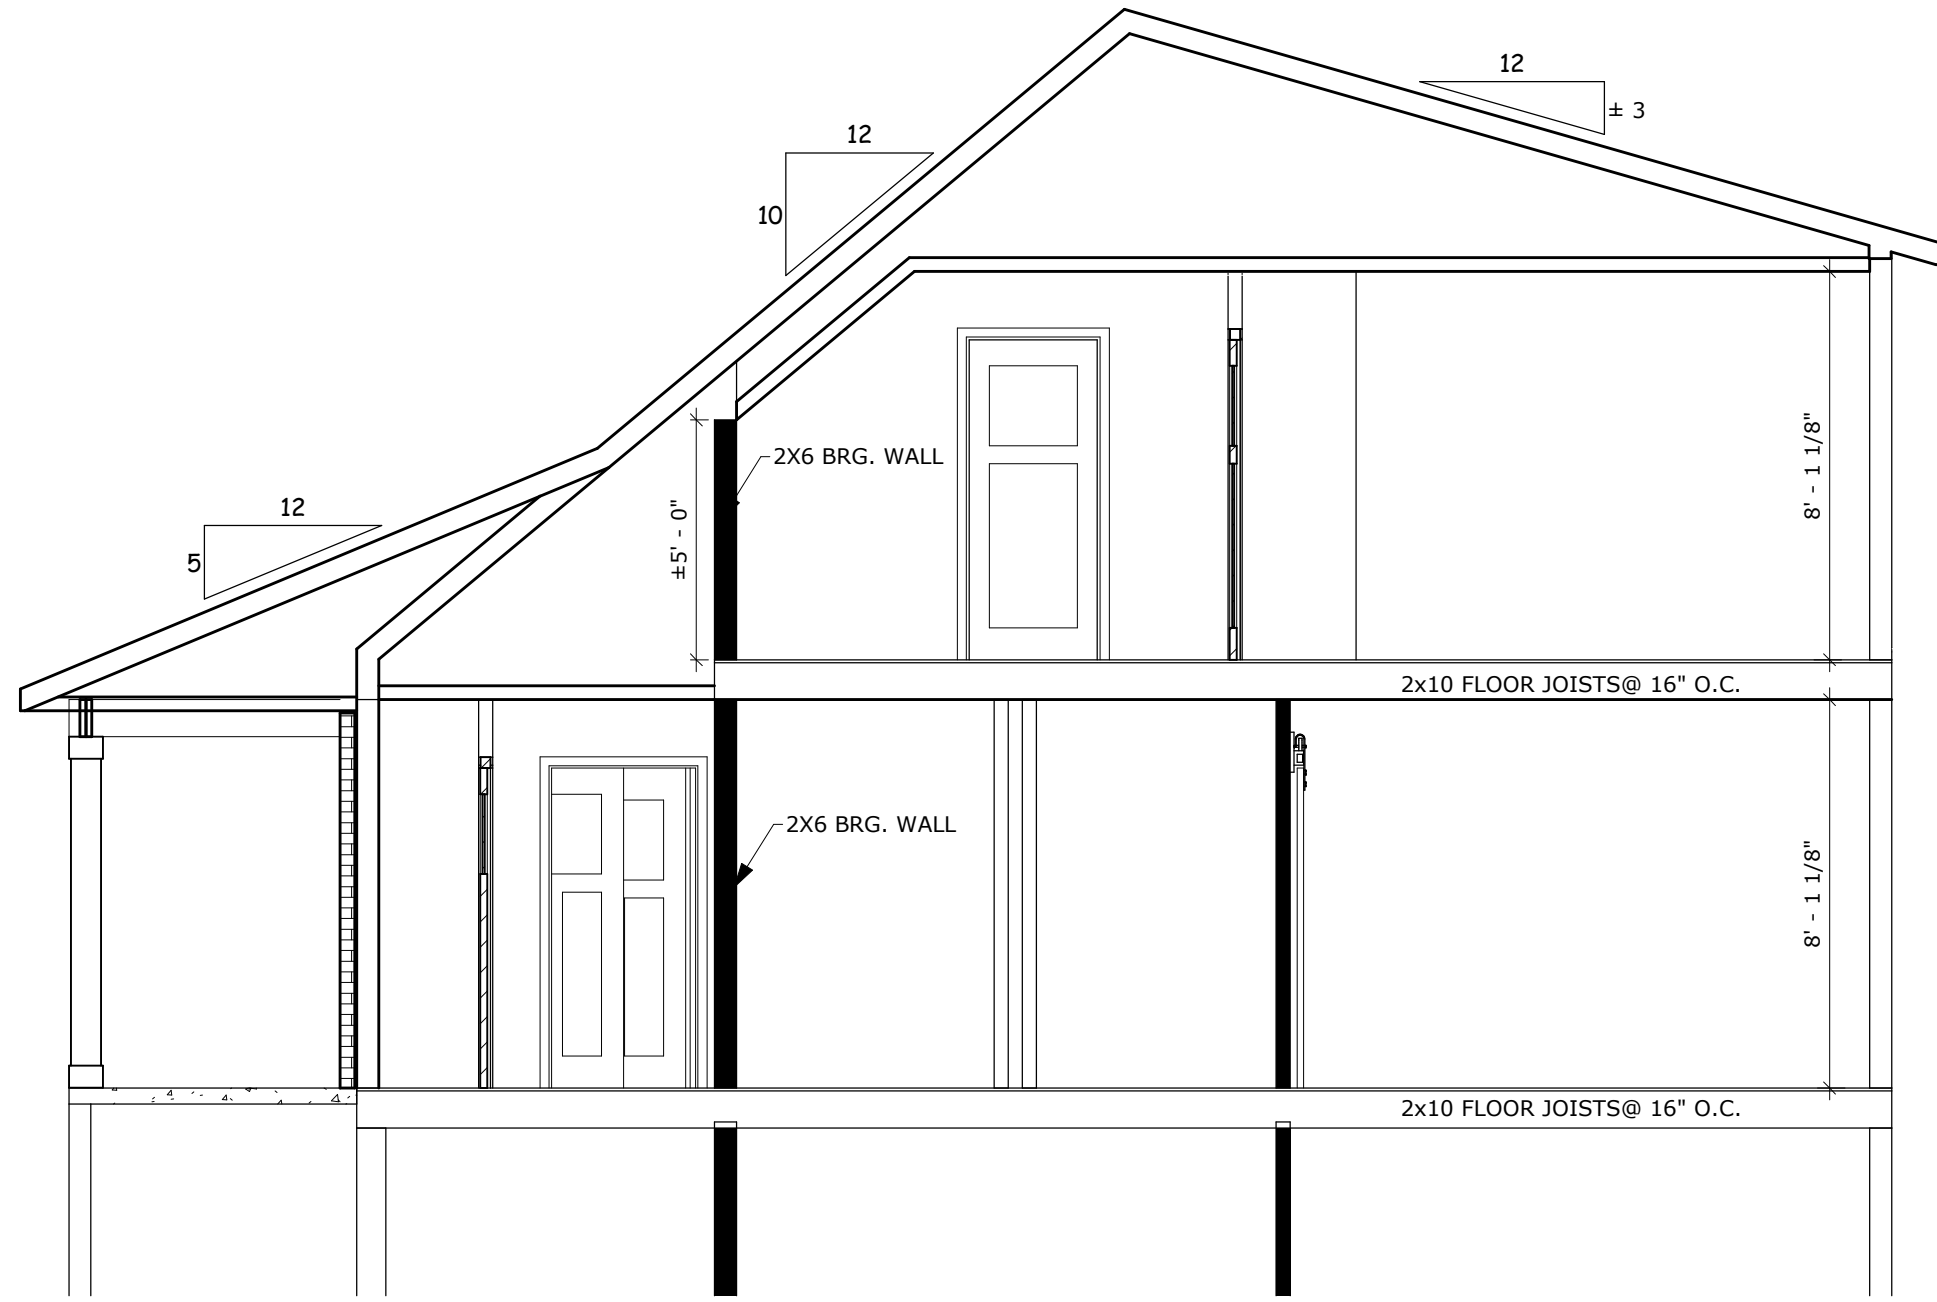


**3-A3 SECTION DETAIL**  
1/4" = 1'-0"

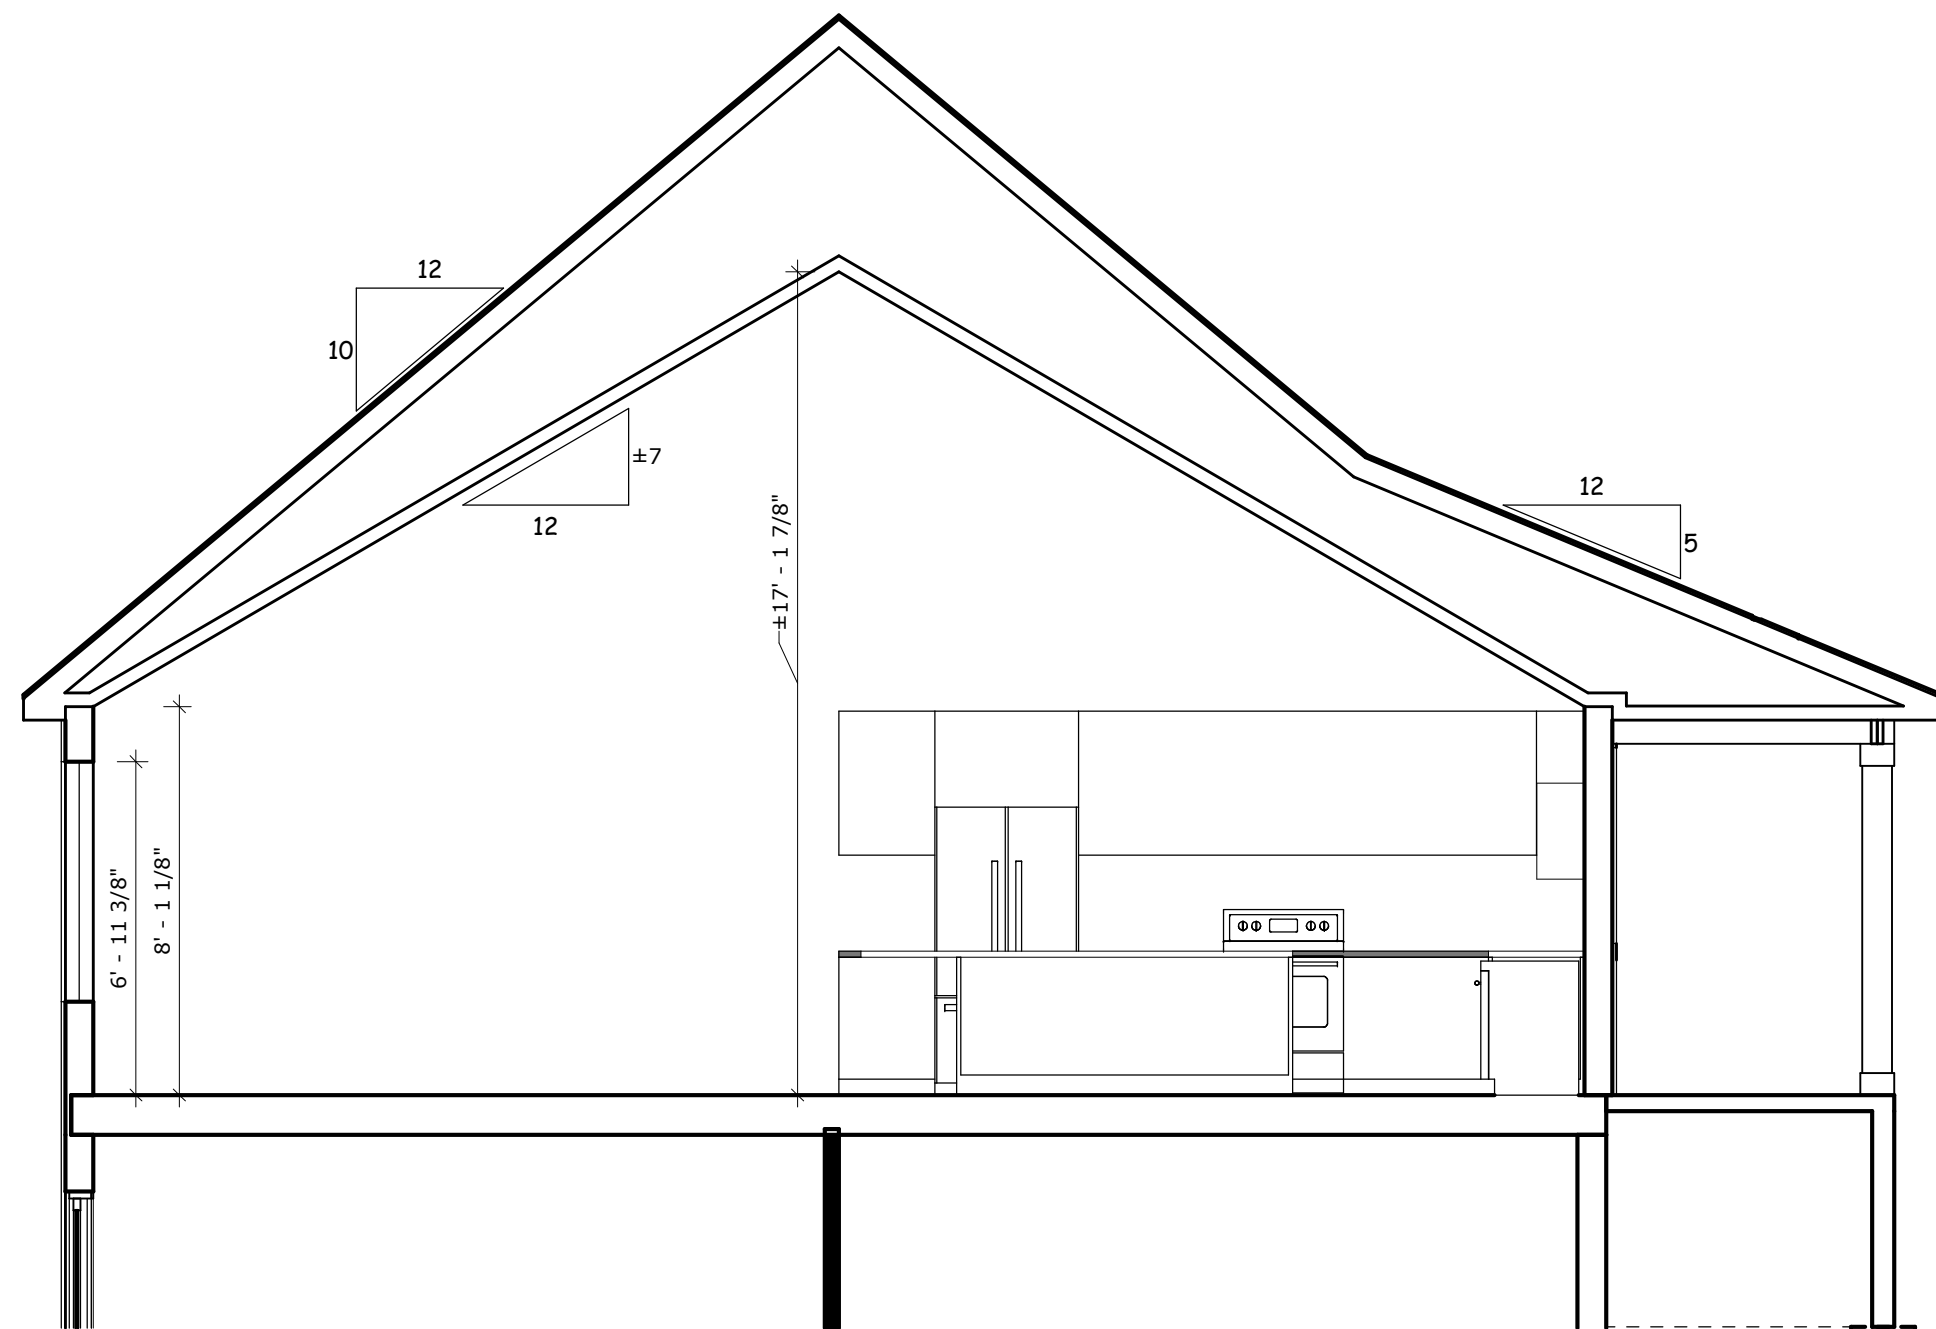


**4-A3 SECTION DETAIL**  
1/4" = 1'-0"

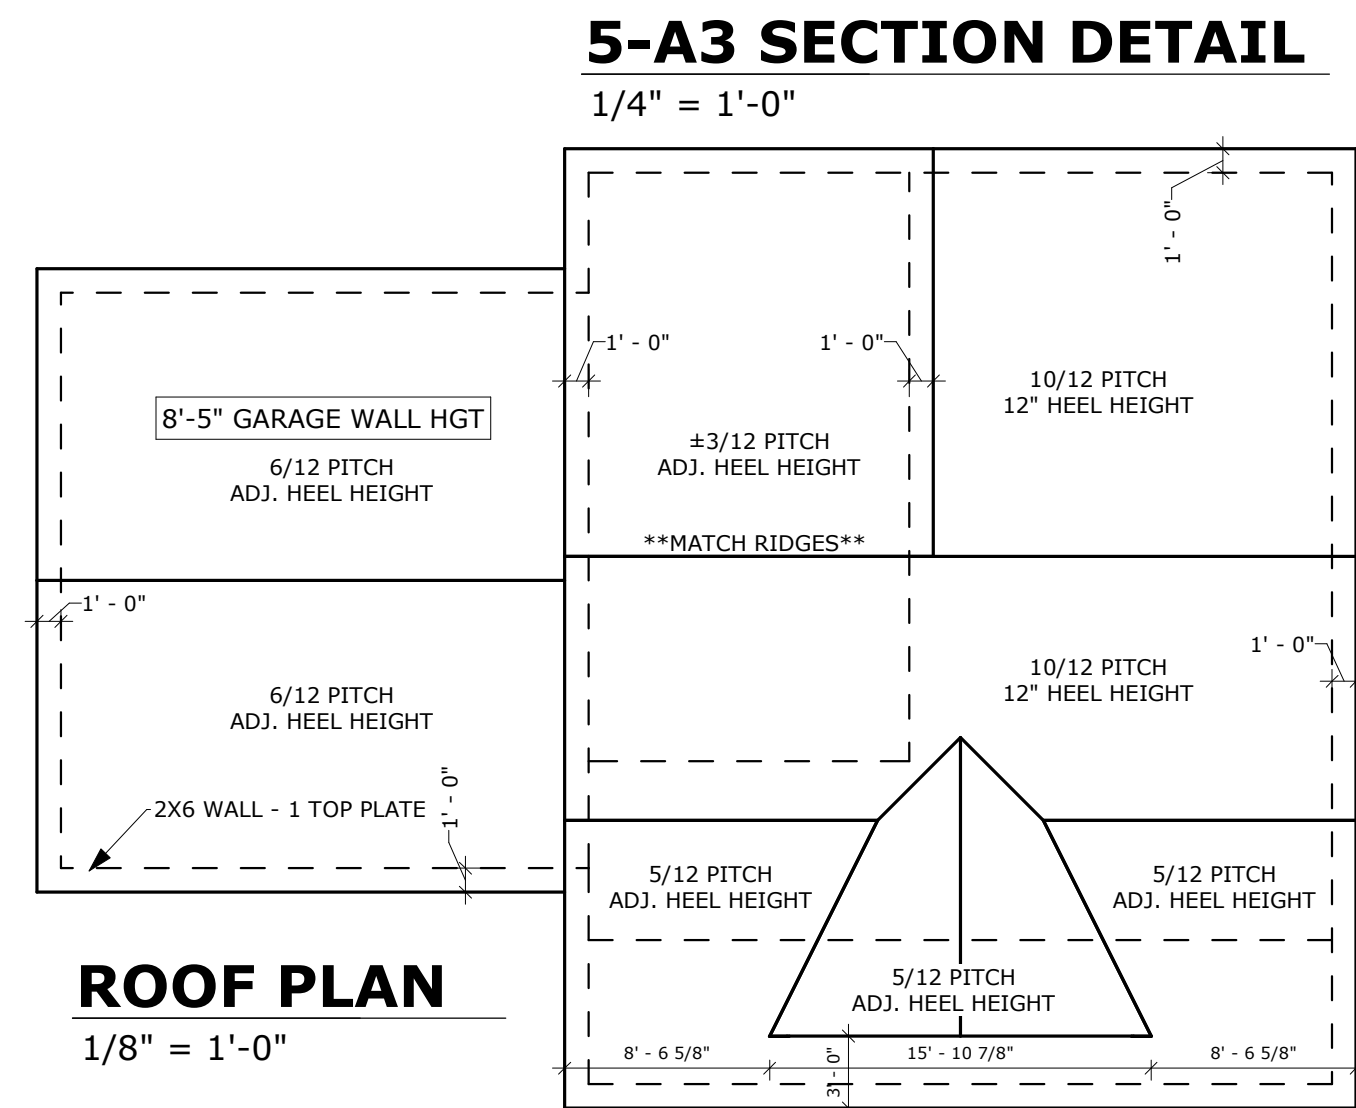

**5-A3 SECTION DETAIL**  
1/4" = 1'-0"

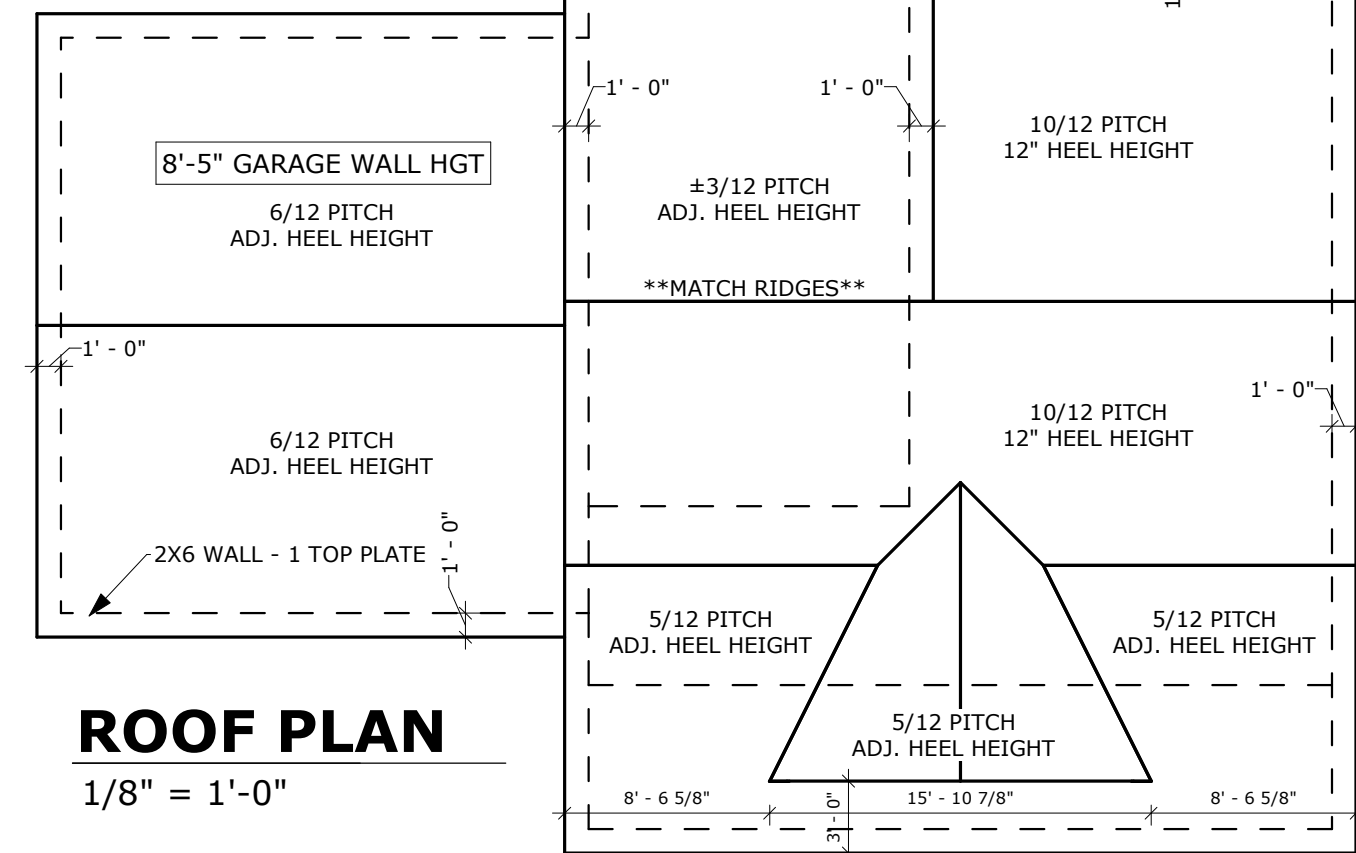

**ROOF PLAN**  
1/8" = 1'-0"

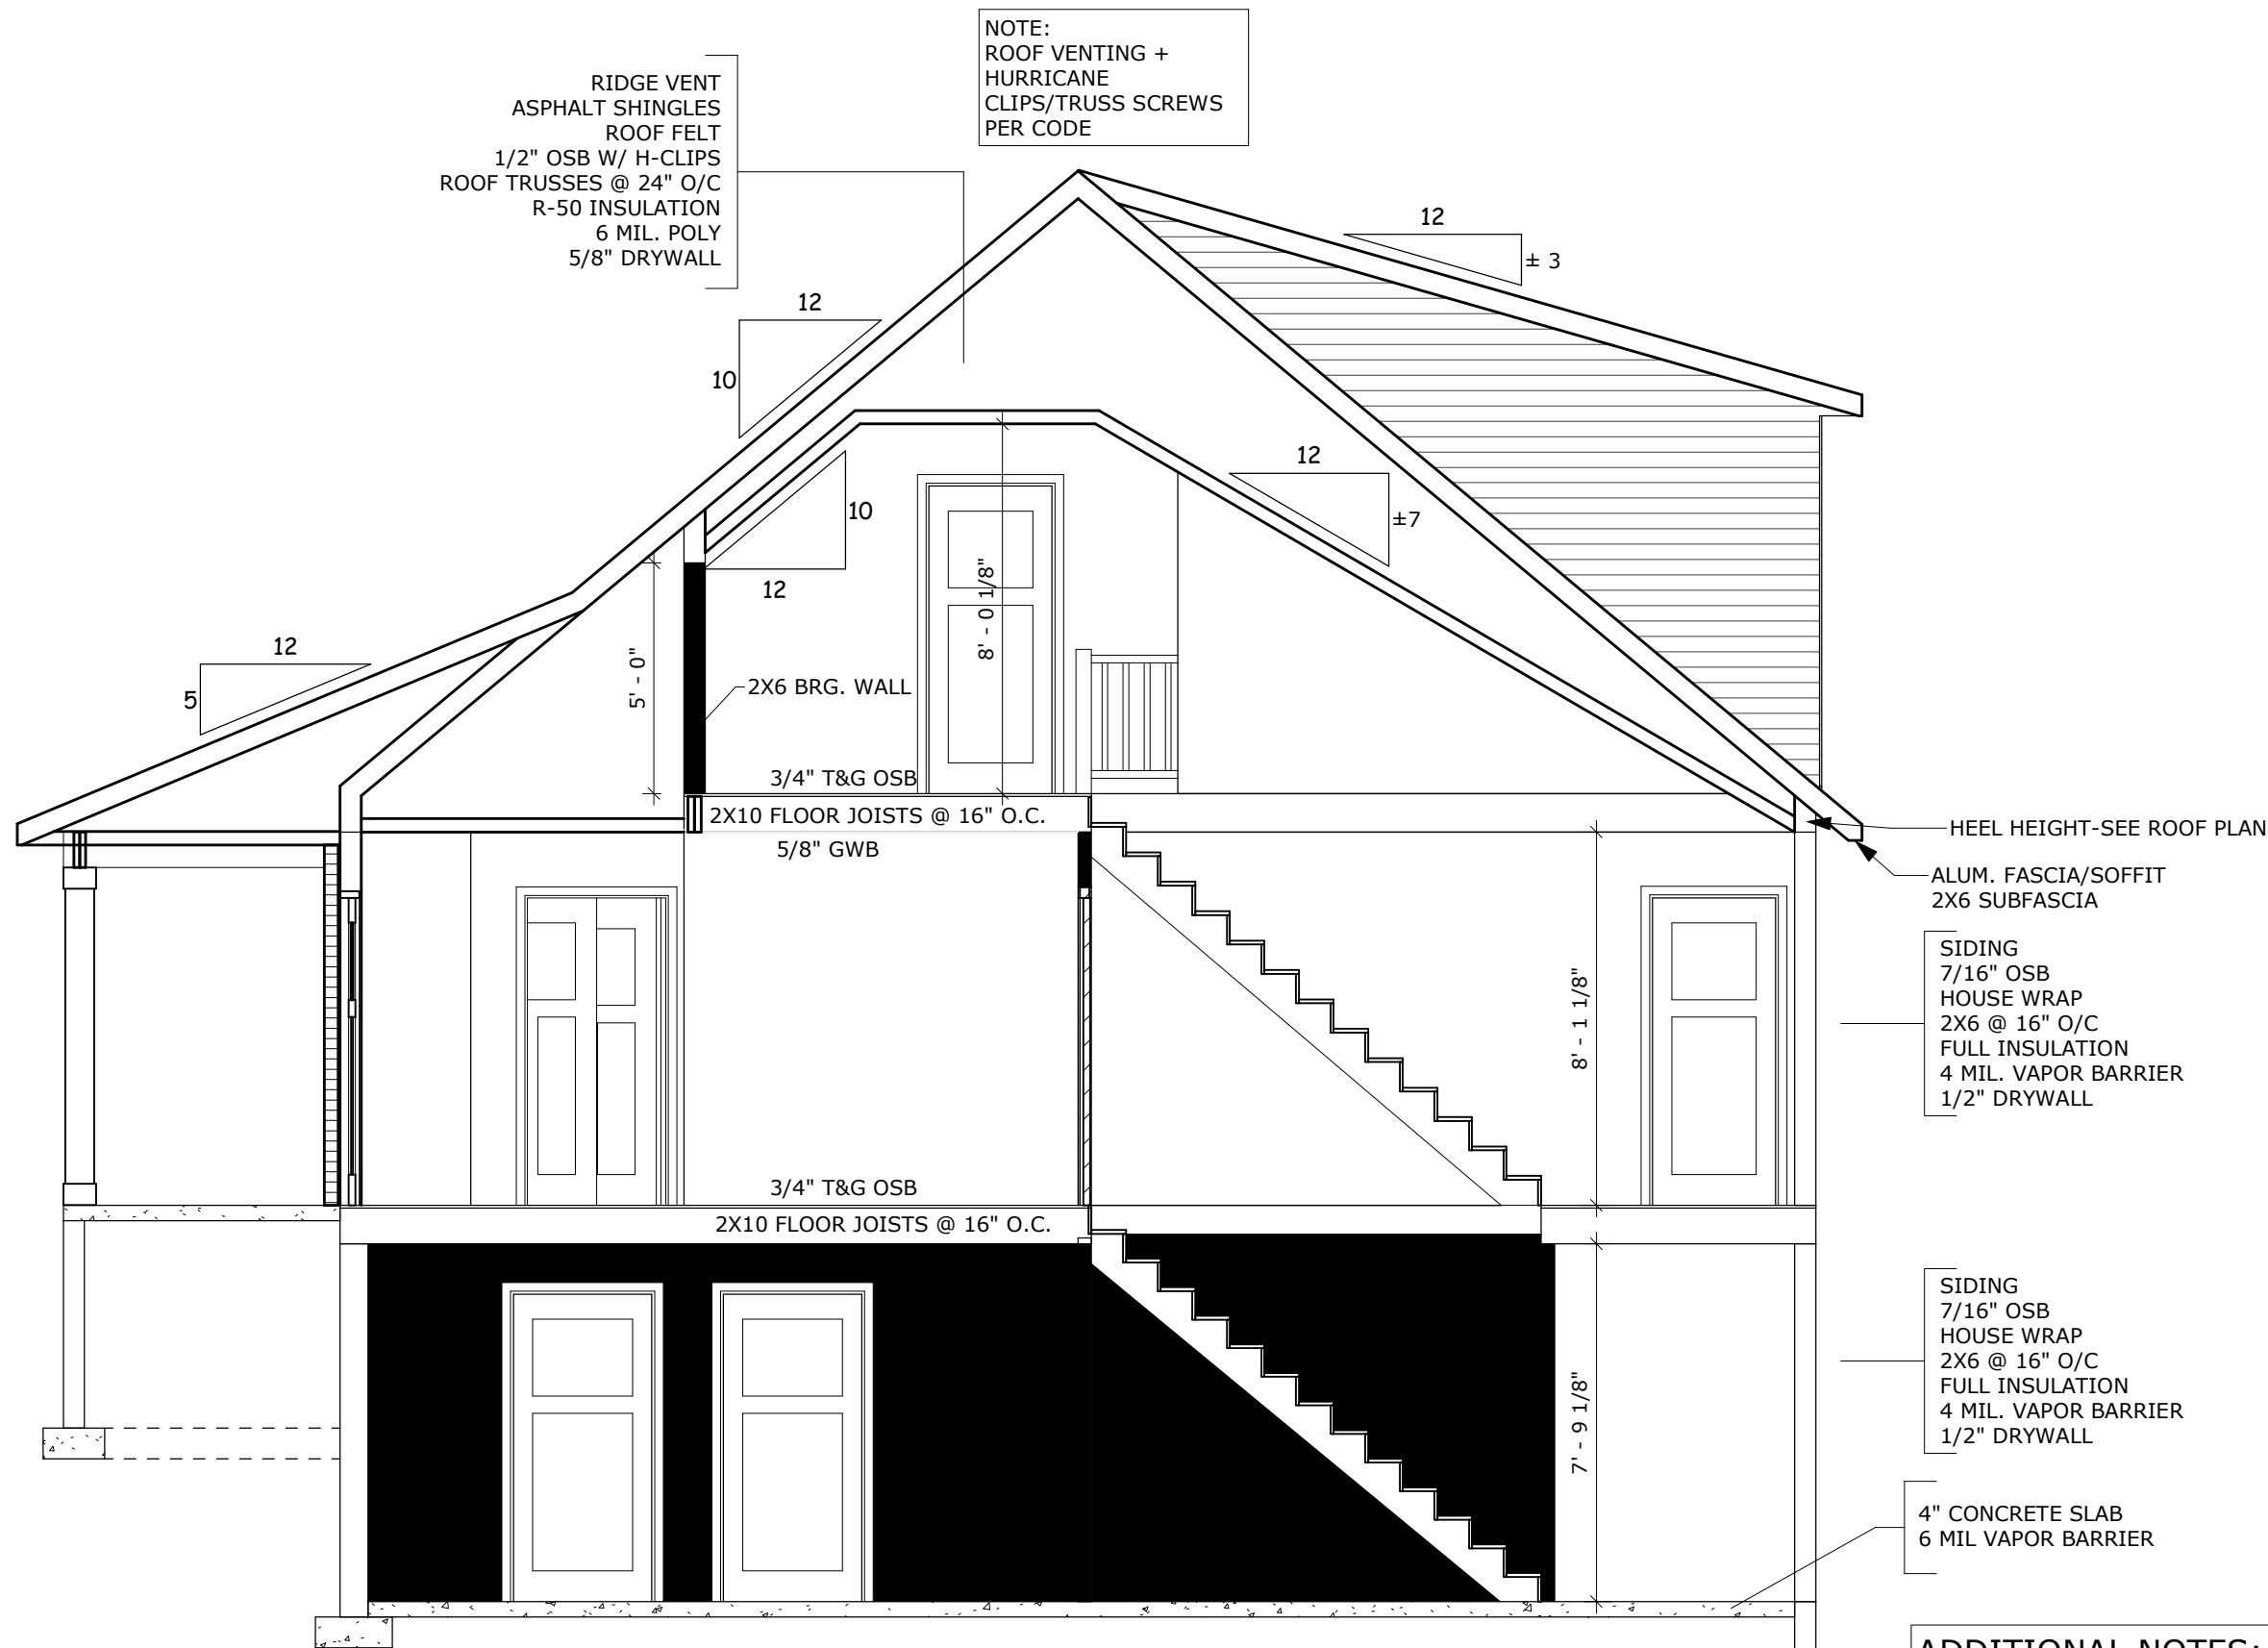


ADDITIONAL NOTES:  
• ALL STAINLESS STEEL BELOW GRADE  
• JOINTS ALL BLOCKED AND PLYWOOD CAULKED  
• 6 MIL ON EXTERIOR  
• TOP PLATE NOT TREATED  
• 1X4 SCREED PLATE BOTTOM

### Typical Fastening – Foundation End Walls to Floor System

#### Joists Parallel to Foundation Wall


Blocking @ 24" or 48" o.c.  
(See Table A5 for  
fastener requirements).

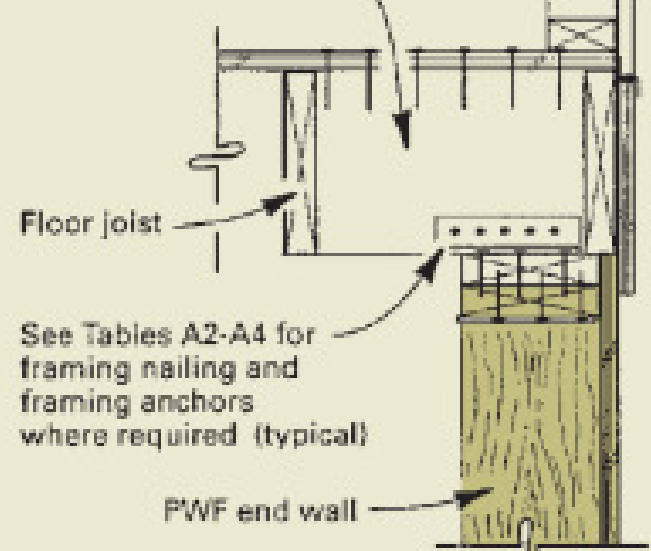

Floor joist

See Tables A2-A4 for  
framing nailing and  
fastening anchors  
where required (typical)

PWF end wall

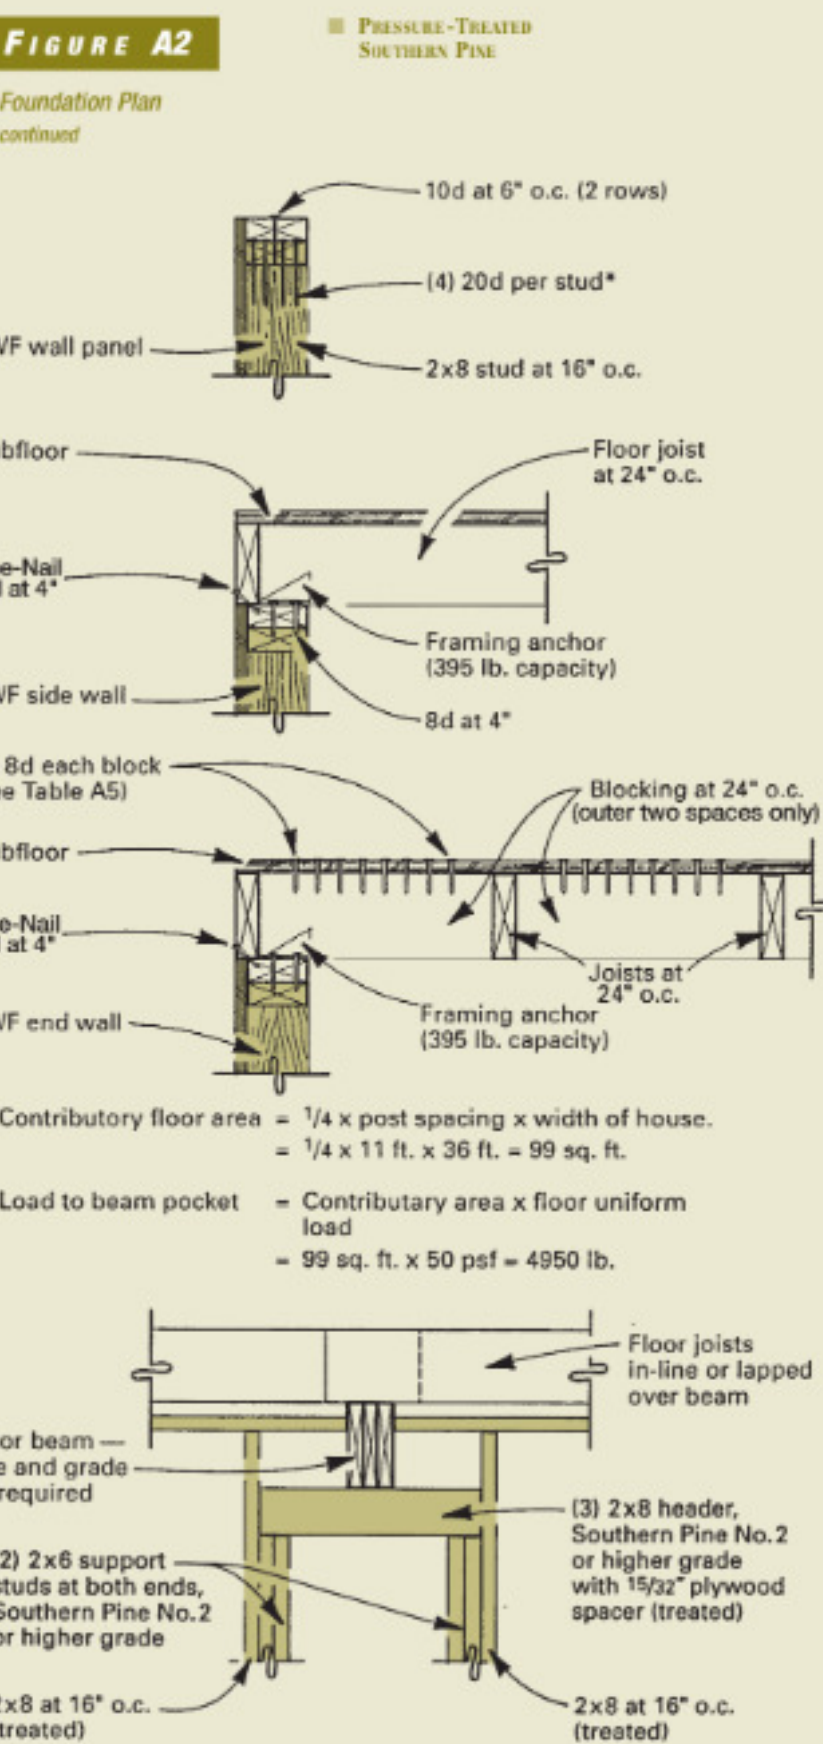

**TABLE A5 – MINIMUM NAILING SCHEDULES: SUBFLOOR TO END WALL BLOCKING<sup>2,3</sup>**

| Height of Fill<br>(inch) | Blocking Spacing<br>(inch) | No. 2 or higher grade Southern Pine |    |
|--------------------------|----------------------------|-------------------------------------|----|
|                          |                            | Nails per Block <sup>1</sup>        |    |
|                          |                            | 6d                                  | 8d |
| 60                       | 48                         | 4                                   | 3  |
| 72                       | 48                         | 8                                   | 6  |
|                          | 24                         | 3                                   | 2  |
| 86                       | 24                         | 7                                   | 5  |

- Common wire nails. Nails shall be spaced 2 inches o.c. or more; where block length requires, nails may be in two rows.
- See Table A4 for additional requirements for spacing and nailing of blocking.
- Based on 30 pcf equivalent-fluid density soil pressure and dry lumber.


**TABLE A6 – FASTENER SCHEDULE FOR SHEATHING ON INTERIOR SHEAR WALLS FOR DAYLIGHT BASEMENT CONSTRUCTION<sup>1</sup>**

| Fastener        | Number of Stories<br>(Above Foundation) | Number of Interior<br>Shear Walls<br>in Basement | Panel Edges         |                     | Intermediate<br>Supports |
|-----------------|-----------------------------------------|--------------------------------------------------|---------------------|---------------------|--------------------------|
|                 |                                         |                                                  | 15 psf<br>Wind Zone | 25 psf<br>Wind Zone |                          |
| 8d Common Nail  | One                                     | One                                              | 4"                  | 3"                  | 12"                      |
|                 | Two                                     | One                                              | 4"                  | 4"                  |                          |
| 10d Common Nail | One                                     | Two                                              | 3"                  | –                   | 12"                      |
|                 | Two                                     | Two                                              | 3"                  | –                   |                          |

- Install APA RATED SHEATHING 32/16 plywood on both sides of interior shear walls (see Figure 41). Fasten all panel edges to 2-inch nominal framing or blocking.
- APA STRUCTURAL I RATED SHEATHING 32/16 plywood required for this application.
- Use 3-inch nominal or wider framing at panel edges, and stagger nails.

**BID PLAN - FOR BIDDING PURPOSES ONLY**

| DESIGNER   | SCALE        | SHEET NO. | PROJECT NO. | PRELIMINARY PLAN        | REVISION | REVISION | BID PLAN | 2/26/2024                        | 2/29/2024 | 3/12/2024 | 4/4/2024 | HEA | HEA | HEA | HEA |
|---|--------------|-----------|-------------|-------------------------|----------|----------|----------|----------------------------------|-----------|-----------|----------|-----|-----|-----|-----|
| H. ANTONIA   | As indicated | A3        | R24-156-C   |                         |          |          |          |                                  |           |           |          |     |     |     |     |
| PROJECT STRAWBERRY   |              |           |             | J. FLEISCHMAN SOLUTIONS |          |          |          | PAUL AVENUE<br>CAMPBELLSPORT, WI |           |           |          |     |     |     |     |
| Drexel™<br>DrexelTeam.com   |              |           |             |                         |          |          |          |                                  |           |           |          |     |     |     |     |
| COPYRIGHT © 2024<br>CONSTRUCTION BUILDING SUPPLY OF IS<br>THESE DRAWINGS ARE THE PROPERTY OF<br>CONSTRUCTION BUILDING SUPPLY OF IS<br>AND ARE NOT TO BE REPRODUCED OR<br>TRANSMITTED IN ANY FORM OR BY ANY<br>MEANS, ELECTRONIC OR MECHANICAL,<br>INCLUDING PHOTOCOPYING, RECORDING,<br>OR BY ANY INFORMATION STORAGE AND<br>RETRIEVAL SYSTEM, WITHOUT THE<br>WRITTEN PERMISSION OF CONSTRUCTION<br>BUILDING SUPPLY OF IS. ANY UNLAWFUL<br>REPRODUCTION OR TRANSMISSION OF<br>THESE DRAWINGS IS STRICTLY PROHIBITED.<br>CONSTRUCTION BUILDING SUPPLY OF IS<br>ACCEPTS NO LIABILITY FOR ANY ERRORS<br>OR OMISSIONS IN THESE DRAWINGS. |              |           |             |                         |          |          |          |                                  |           |           |          |     |     |     |     |

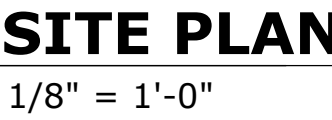

**BID PLAN - FOR BIDDING PURPOSES ONLY**

|   |  |                                          |  |                                                |  |
|---|--|------------------------------------------|--|------------------------------------------------|--|
| <br><b>DrexelTeam.com</b> |  | <b>PROJECT STRAWBERRY</b>                |  | <b>PROJECT NO.</b><br>R24-156-C                |  |
| <b>DESIGNER</b><br>H. ANTONIA                                                                                  |  | <b>CLIENT</b><br>J. FLEISCHMAN SOLUTIONS |  | <b>OWNER</b><br>PAUL AVENUE<br>CAMPELSPORT, WI |  |
| <b>SCALE</b><br>As indicated                                                                                   |  | <b>DATE</b><br>2/29/2024                 |  | <b>REVISION</b><br>1                           |  |
| <b>SHEET NO.</b><br>A4                                                                                         |  | <b>DATE</b><br>3/12/2024                 |  | <b>REVISION</b><br>2                           |  |
|   |  | <b>DATE</b><br>4/14/2024                 |  | <b>REVISION</b><br>3                           |  |
|   |  |                                          |  | <b>REVISION</b><br>4                           |  |
|   |  |                                          |  | <b>REVISION</b><br>5                           |  |
|   |  |                                          |  | <b>REVISION</b><br>6                           |  |
|   |  |                                          |  | <b>REVISION</b><br>7                           |  |
|   |  |                                          |  | <b>REVISION</b><br>8                           |  |
|   |  |                                          |  | <b>REVISION</b><br>9                           |  |
|   |  |                                          |  | <b>REVISION</b><br>10                          |  |
|   |  |                                          |  | <b>REVISION</b><br>11                          |  |
|   |  |                                          |  | <b>REVISION</b>                                |  |